
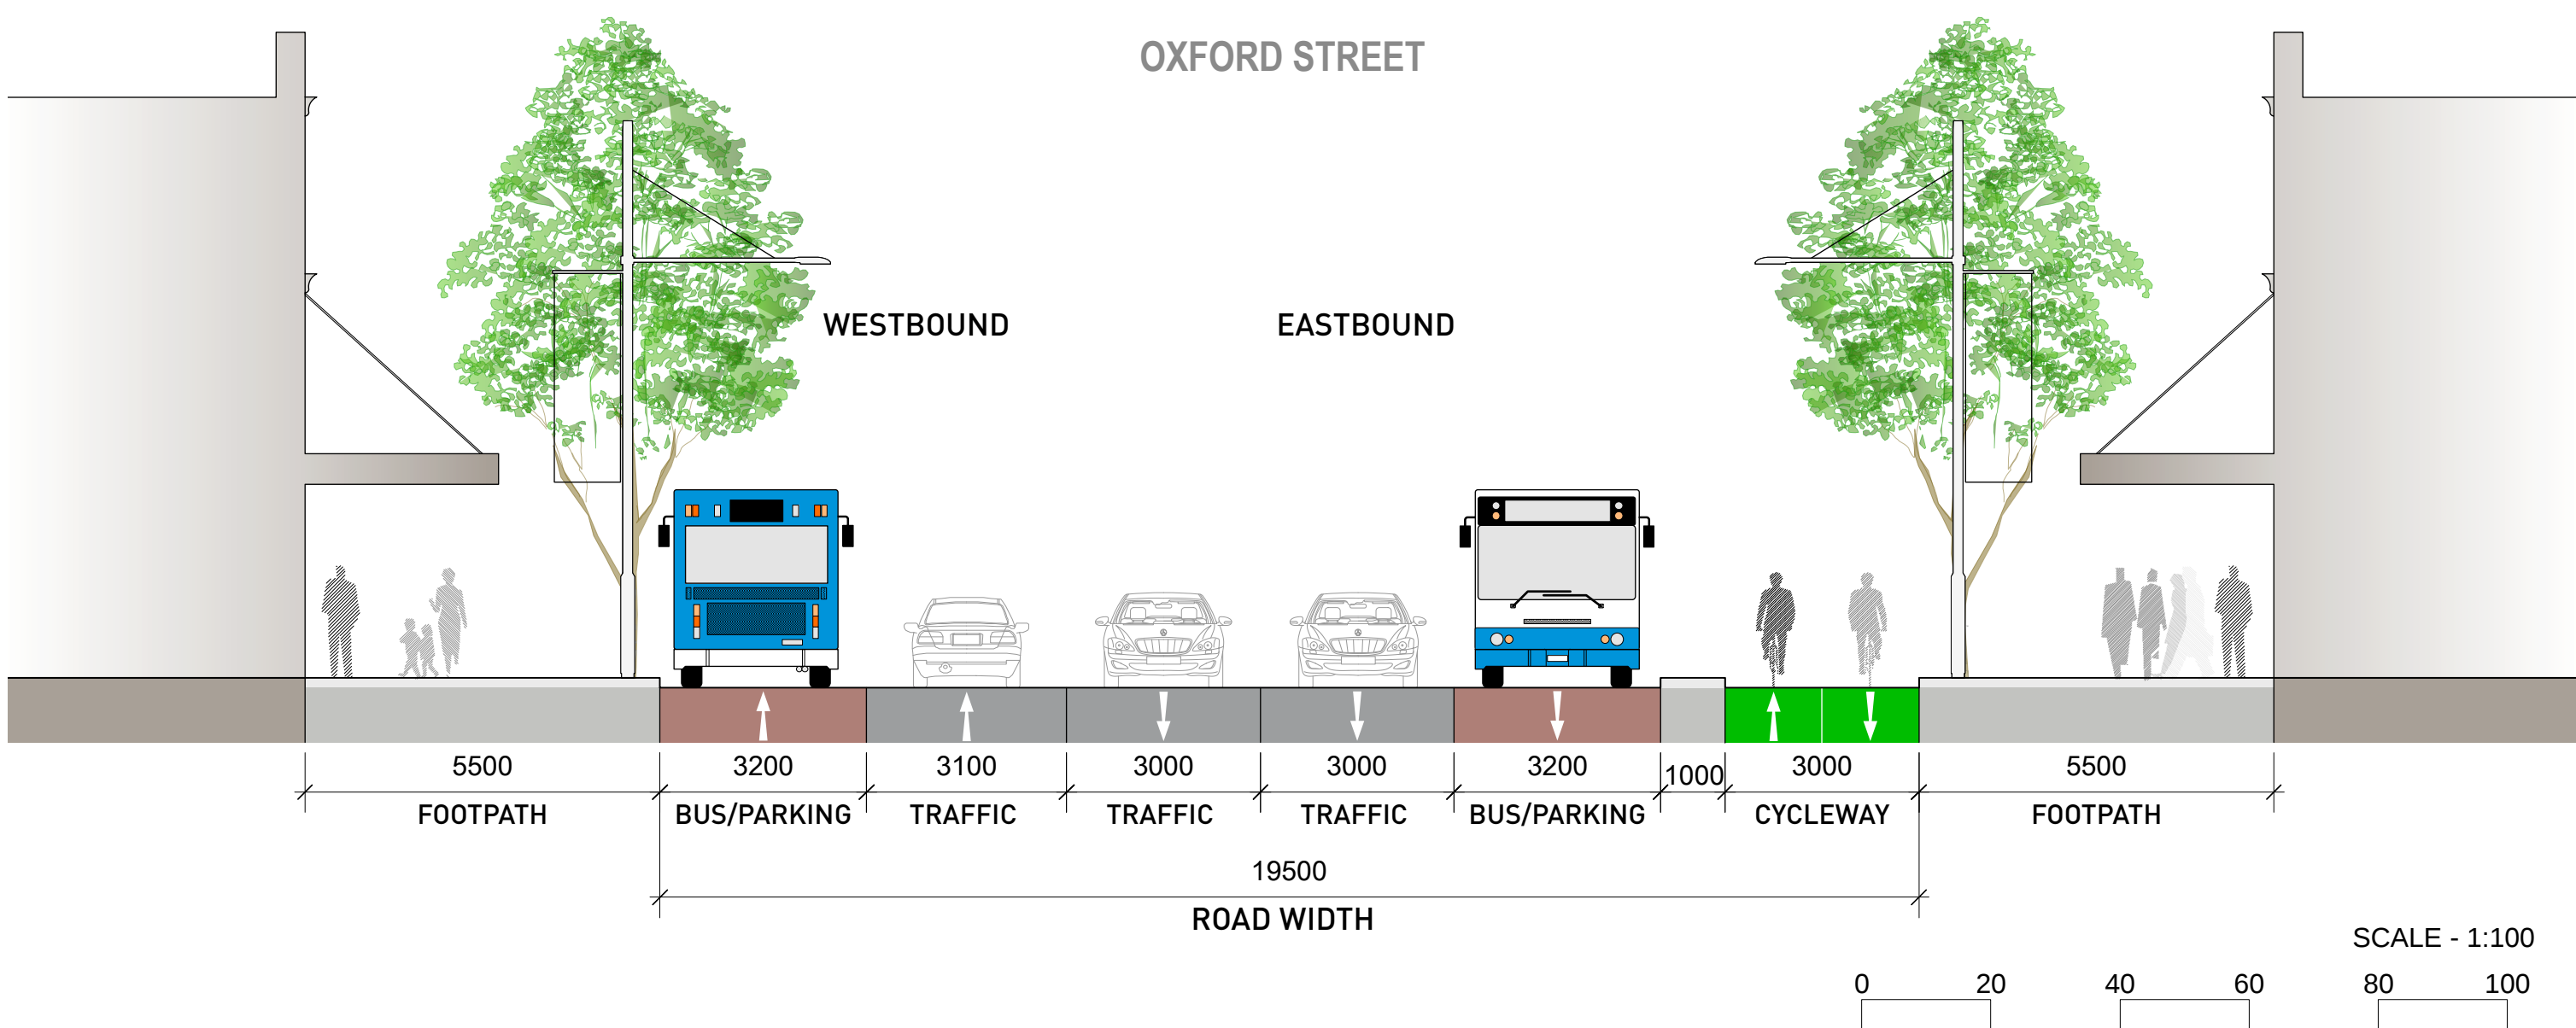



Oxford Street Walking and Cycling Improvements

Castlereagh Street to Taylor Square

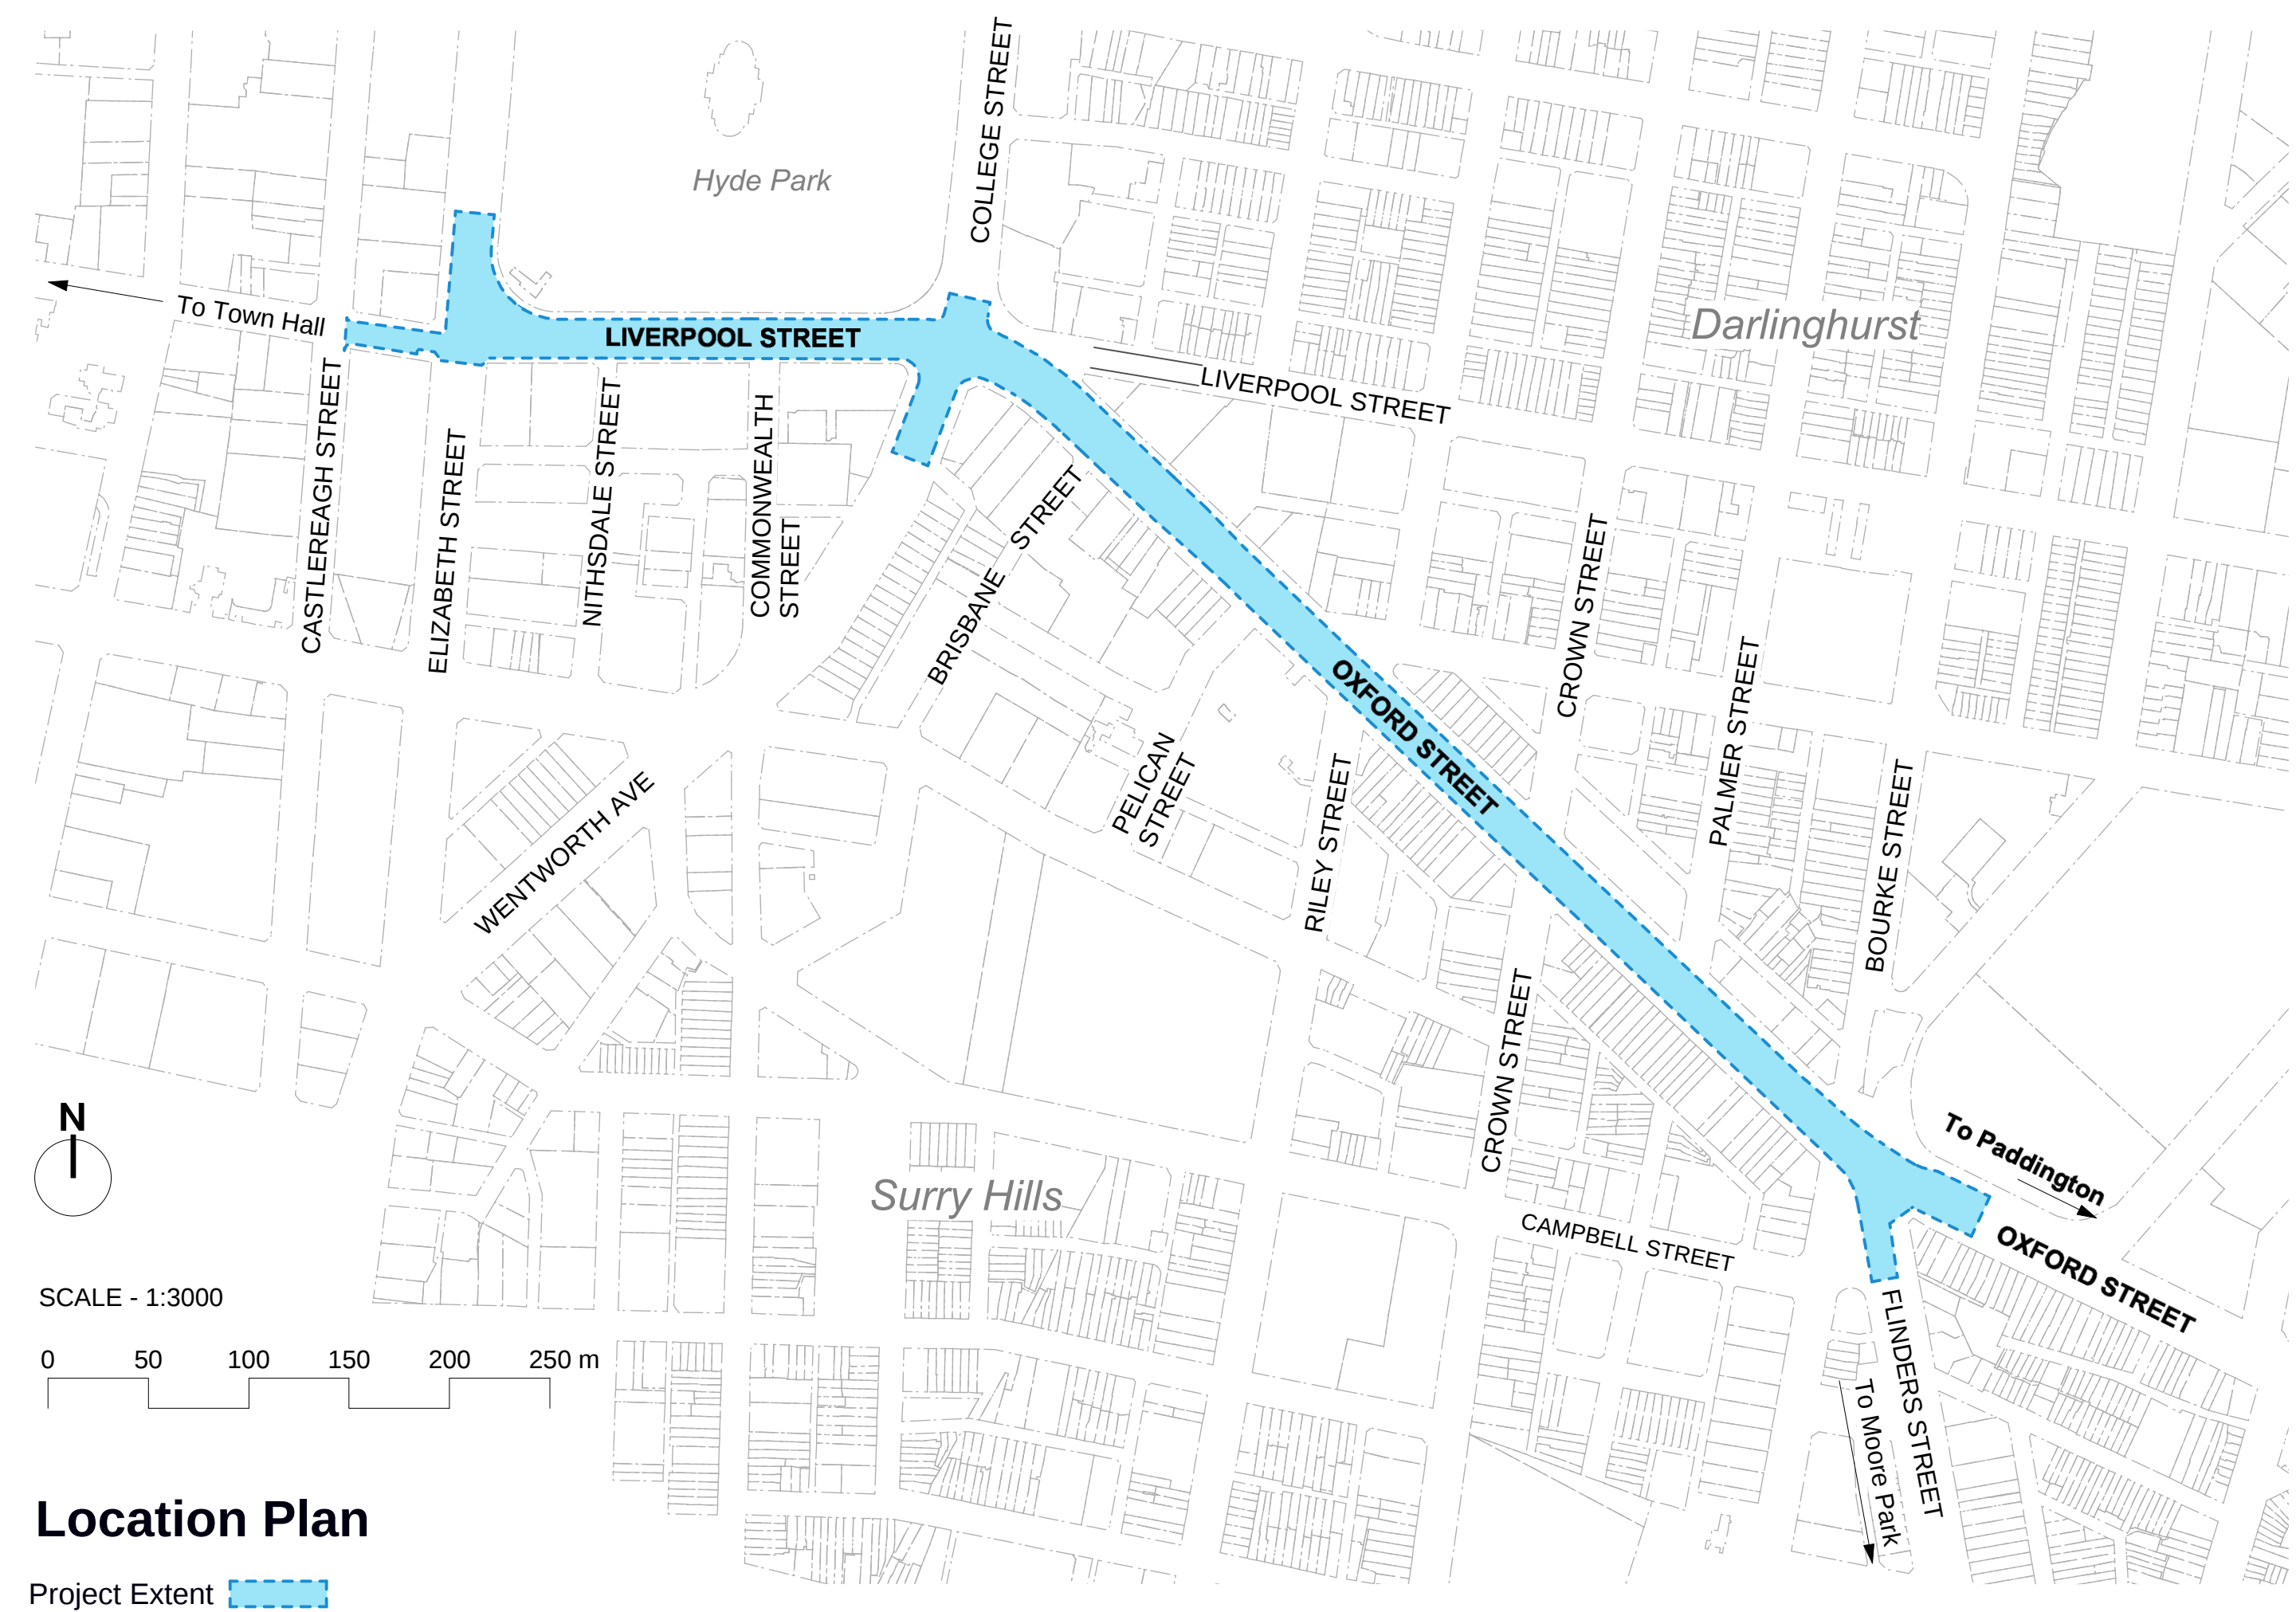

Oxford Street Walking and Cycling Improvements


Castlereagh Street to Taylor Square

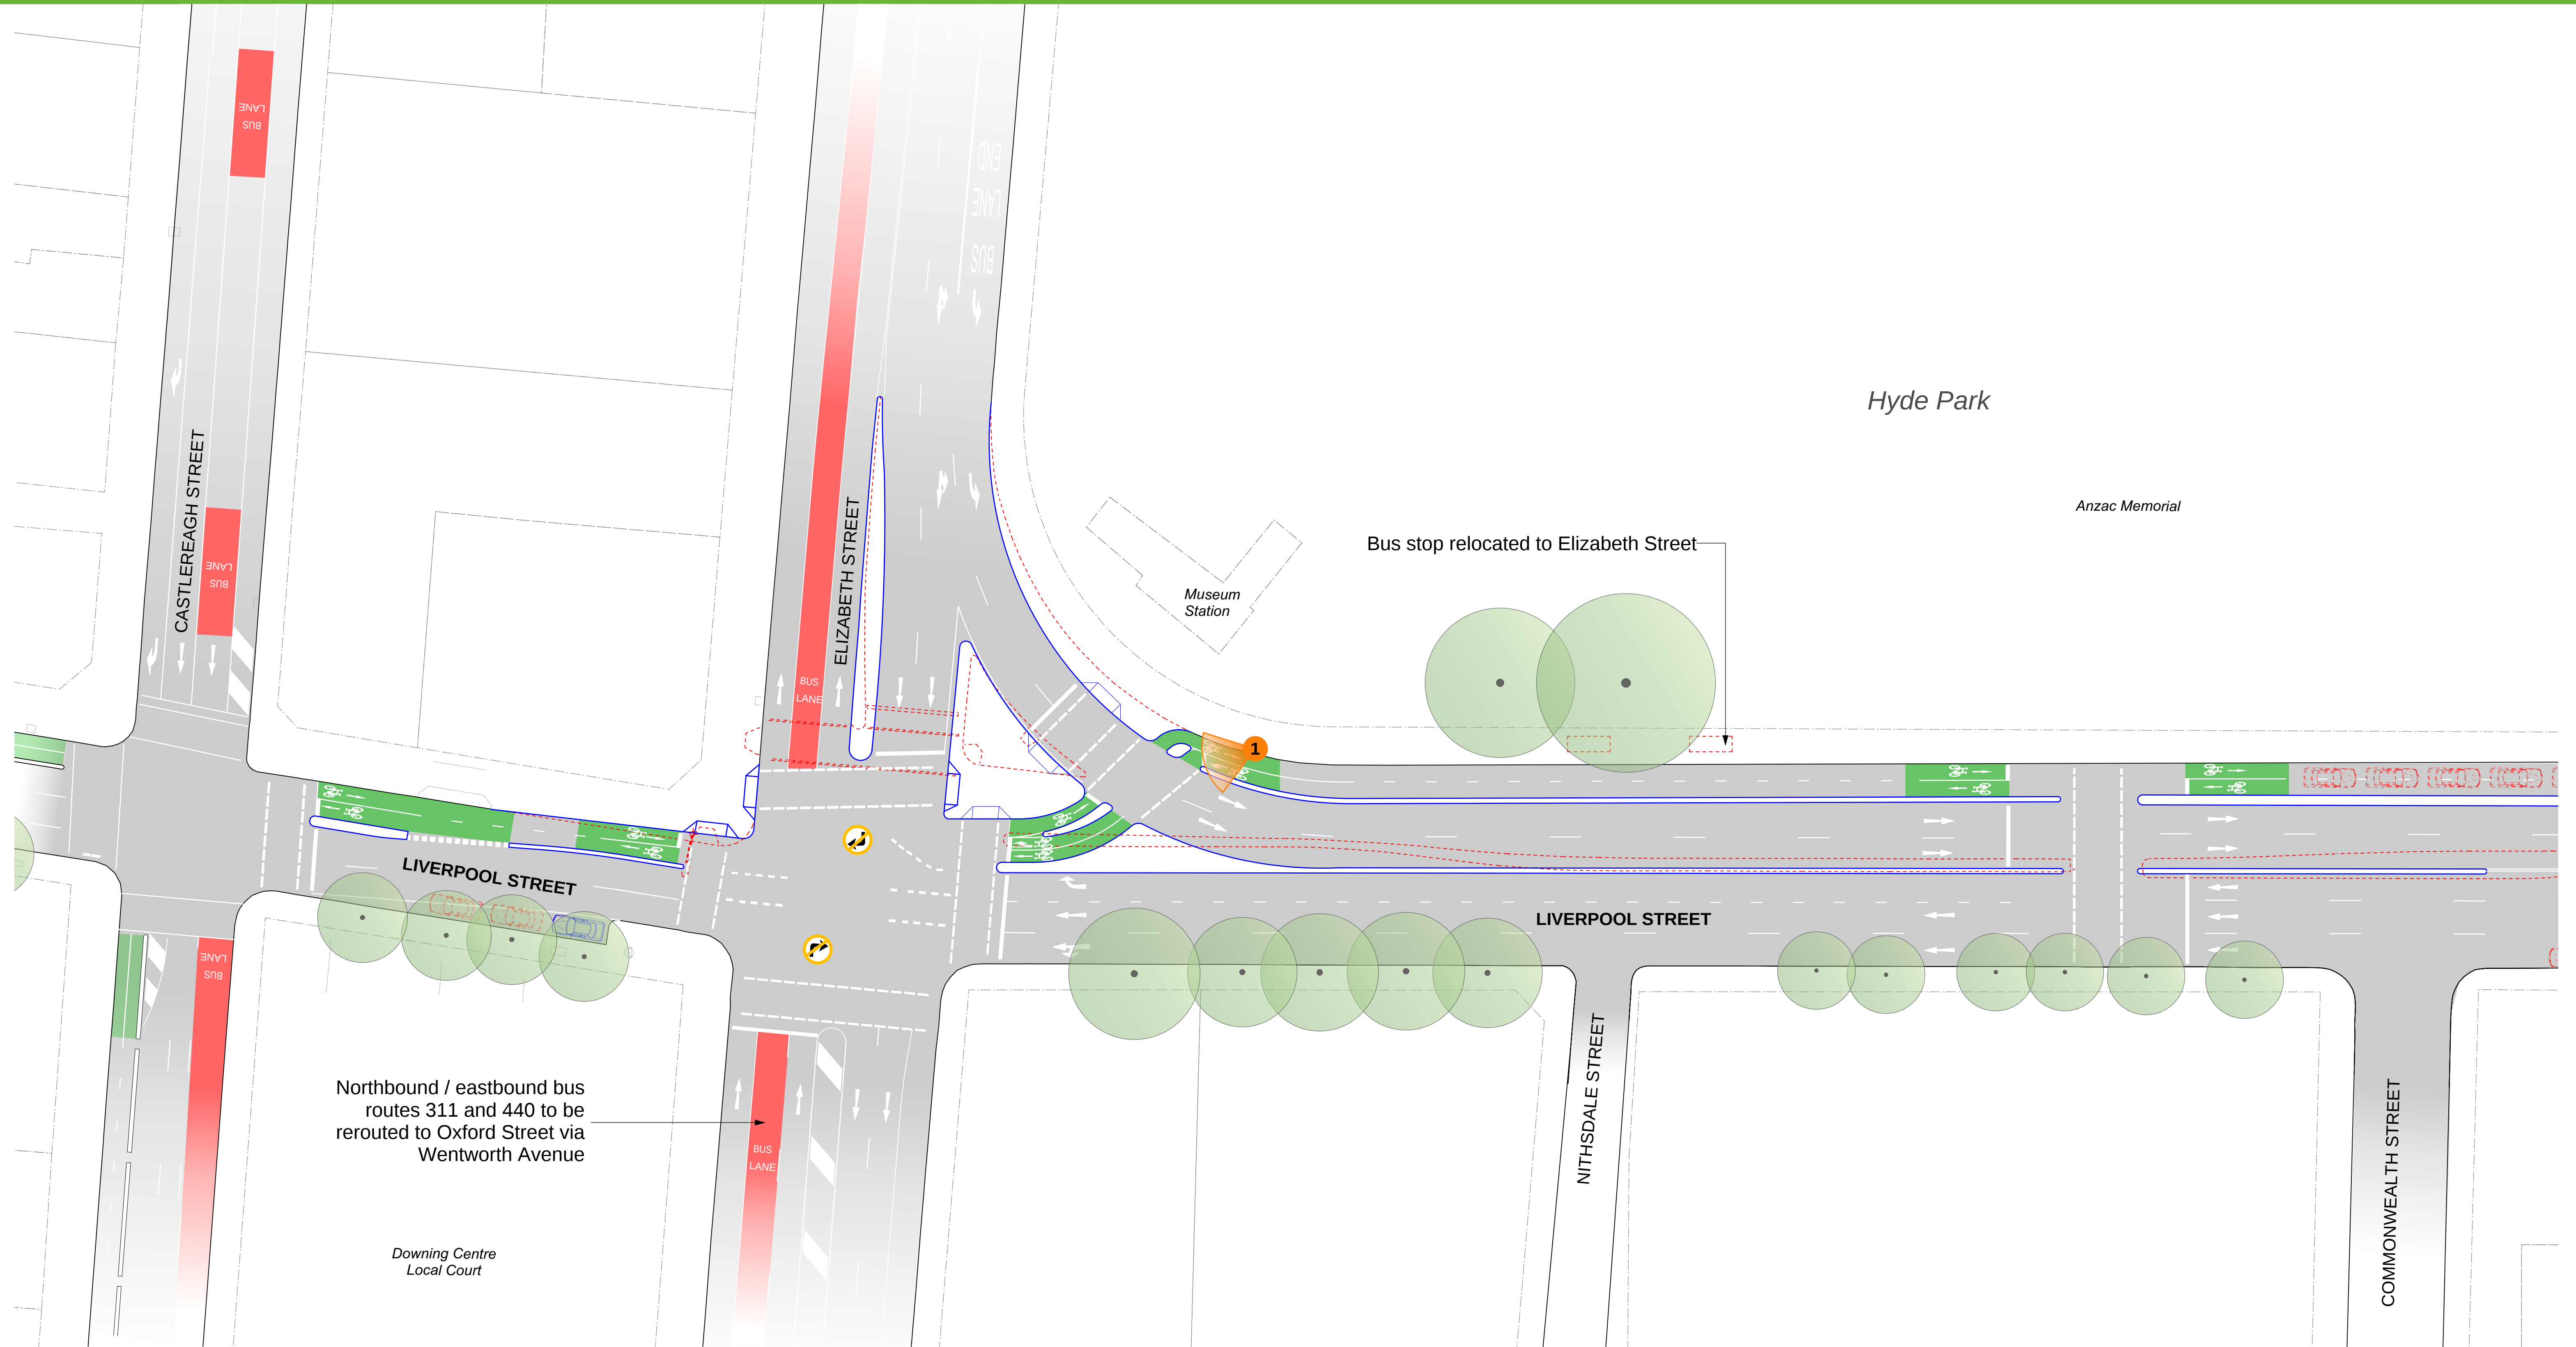

Plan 1 of 5


KEY

- Existing Kerb
- Existing Trees
- New Kerb
- New Cycleway
- Existing - to be removed
- Existing Turning Restriction
- New Turning Restriction
- Garden Bed
- Photomontage location
- Parking / loading removed
- Parking / loading retained
- Bus lane (peak periods)

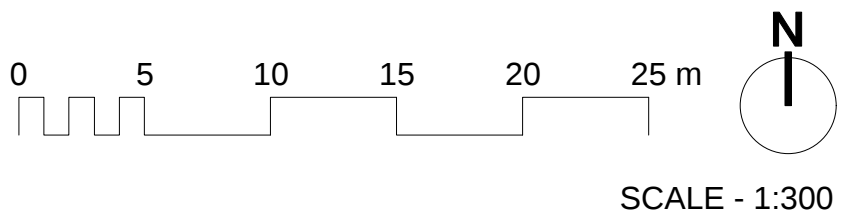

Oxford Street Walking and Cycling Improvements

Castlereagh Street to Taylor Square

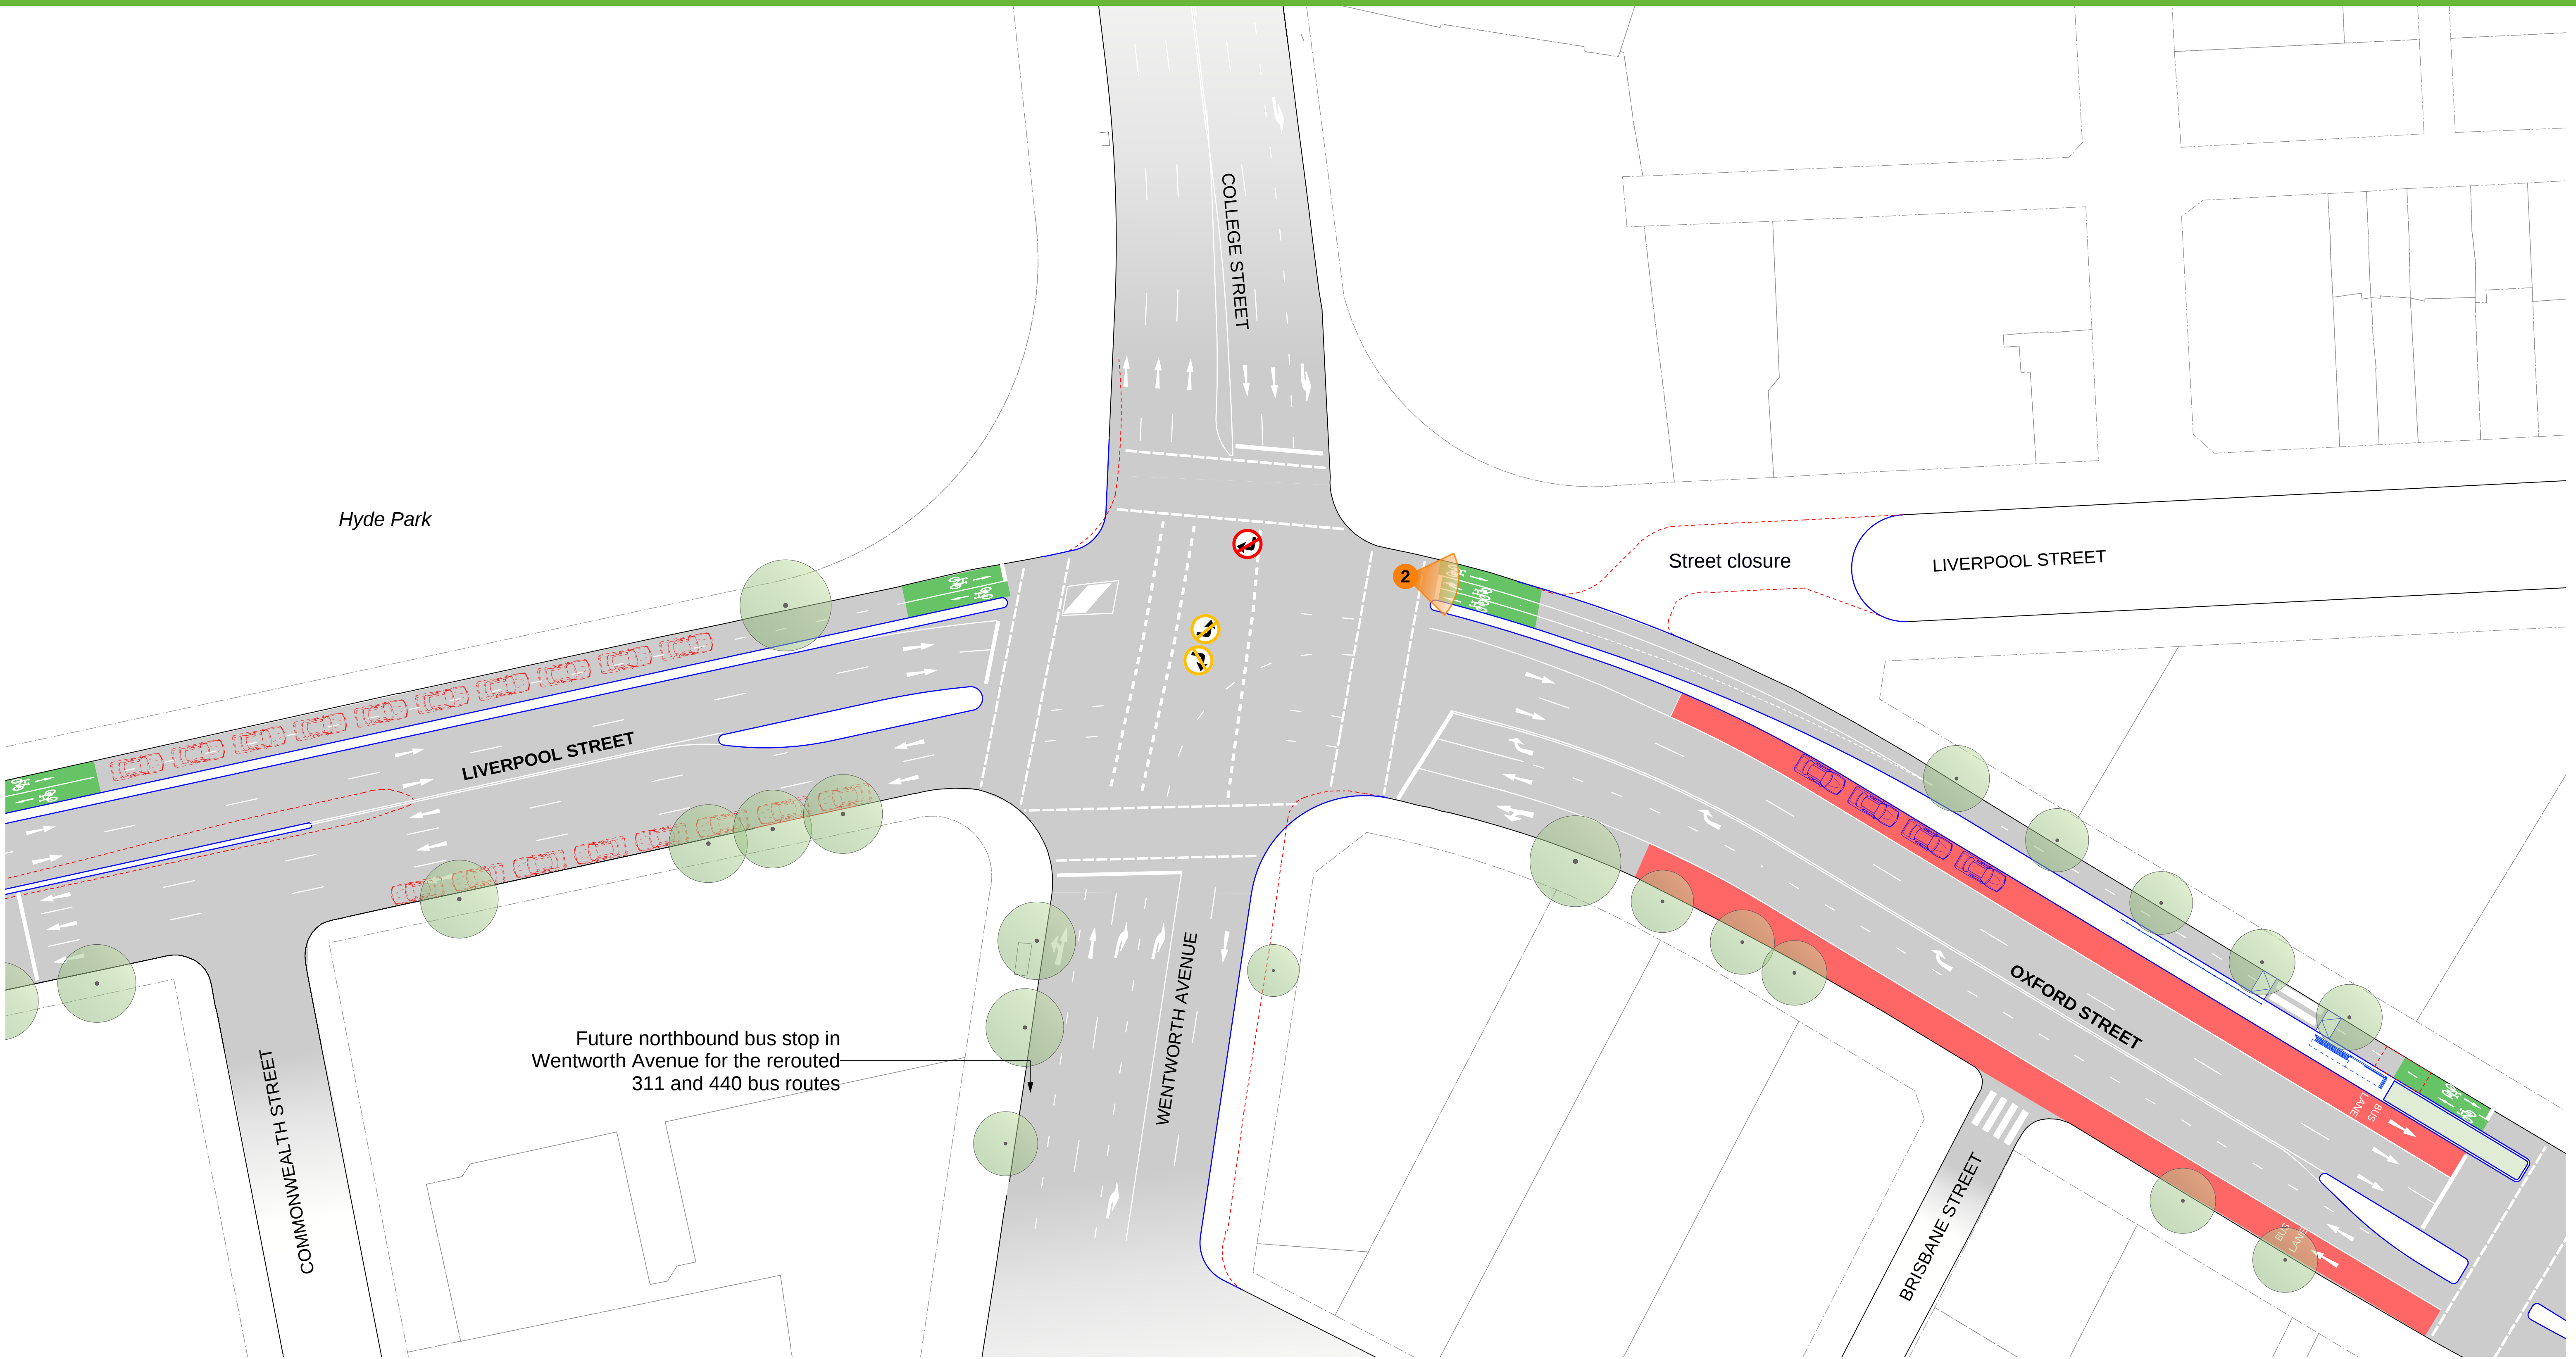

Plan 2 of 5

KEY

Existing Kerb



Existing Trees



New Kerb



New Cycleway



-- Existing - to be removed




Existing Turning Restriction



 New Turning Restriction


 Garden Bed

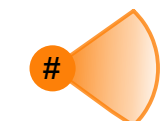

Photomontage location




Parking / loading removed

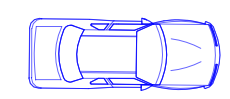

• Parking / loading retained




Bus lane (peak periods)

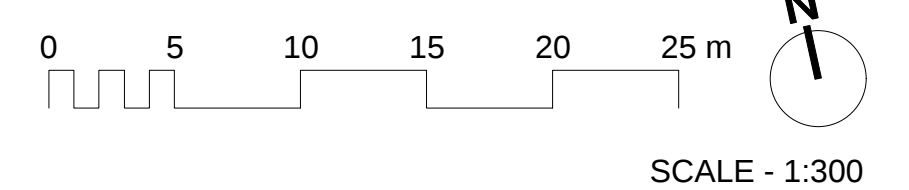

Oxford Street Walking and Cycling Improvements


Castlereagh Street to Taylor Square

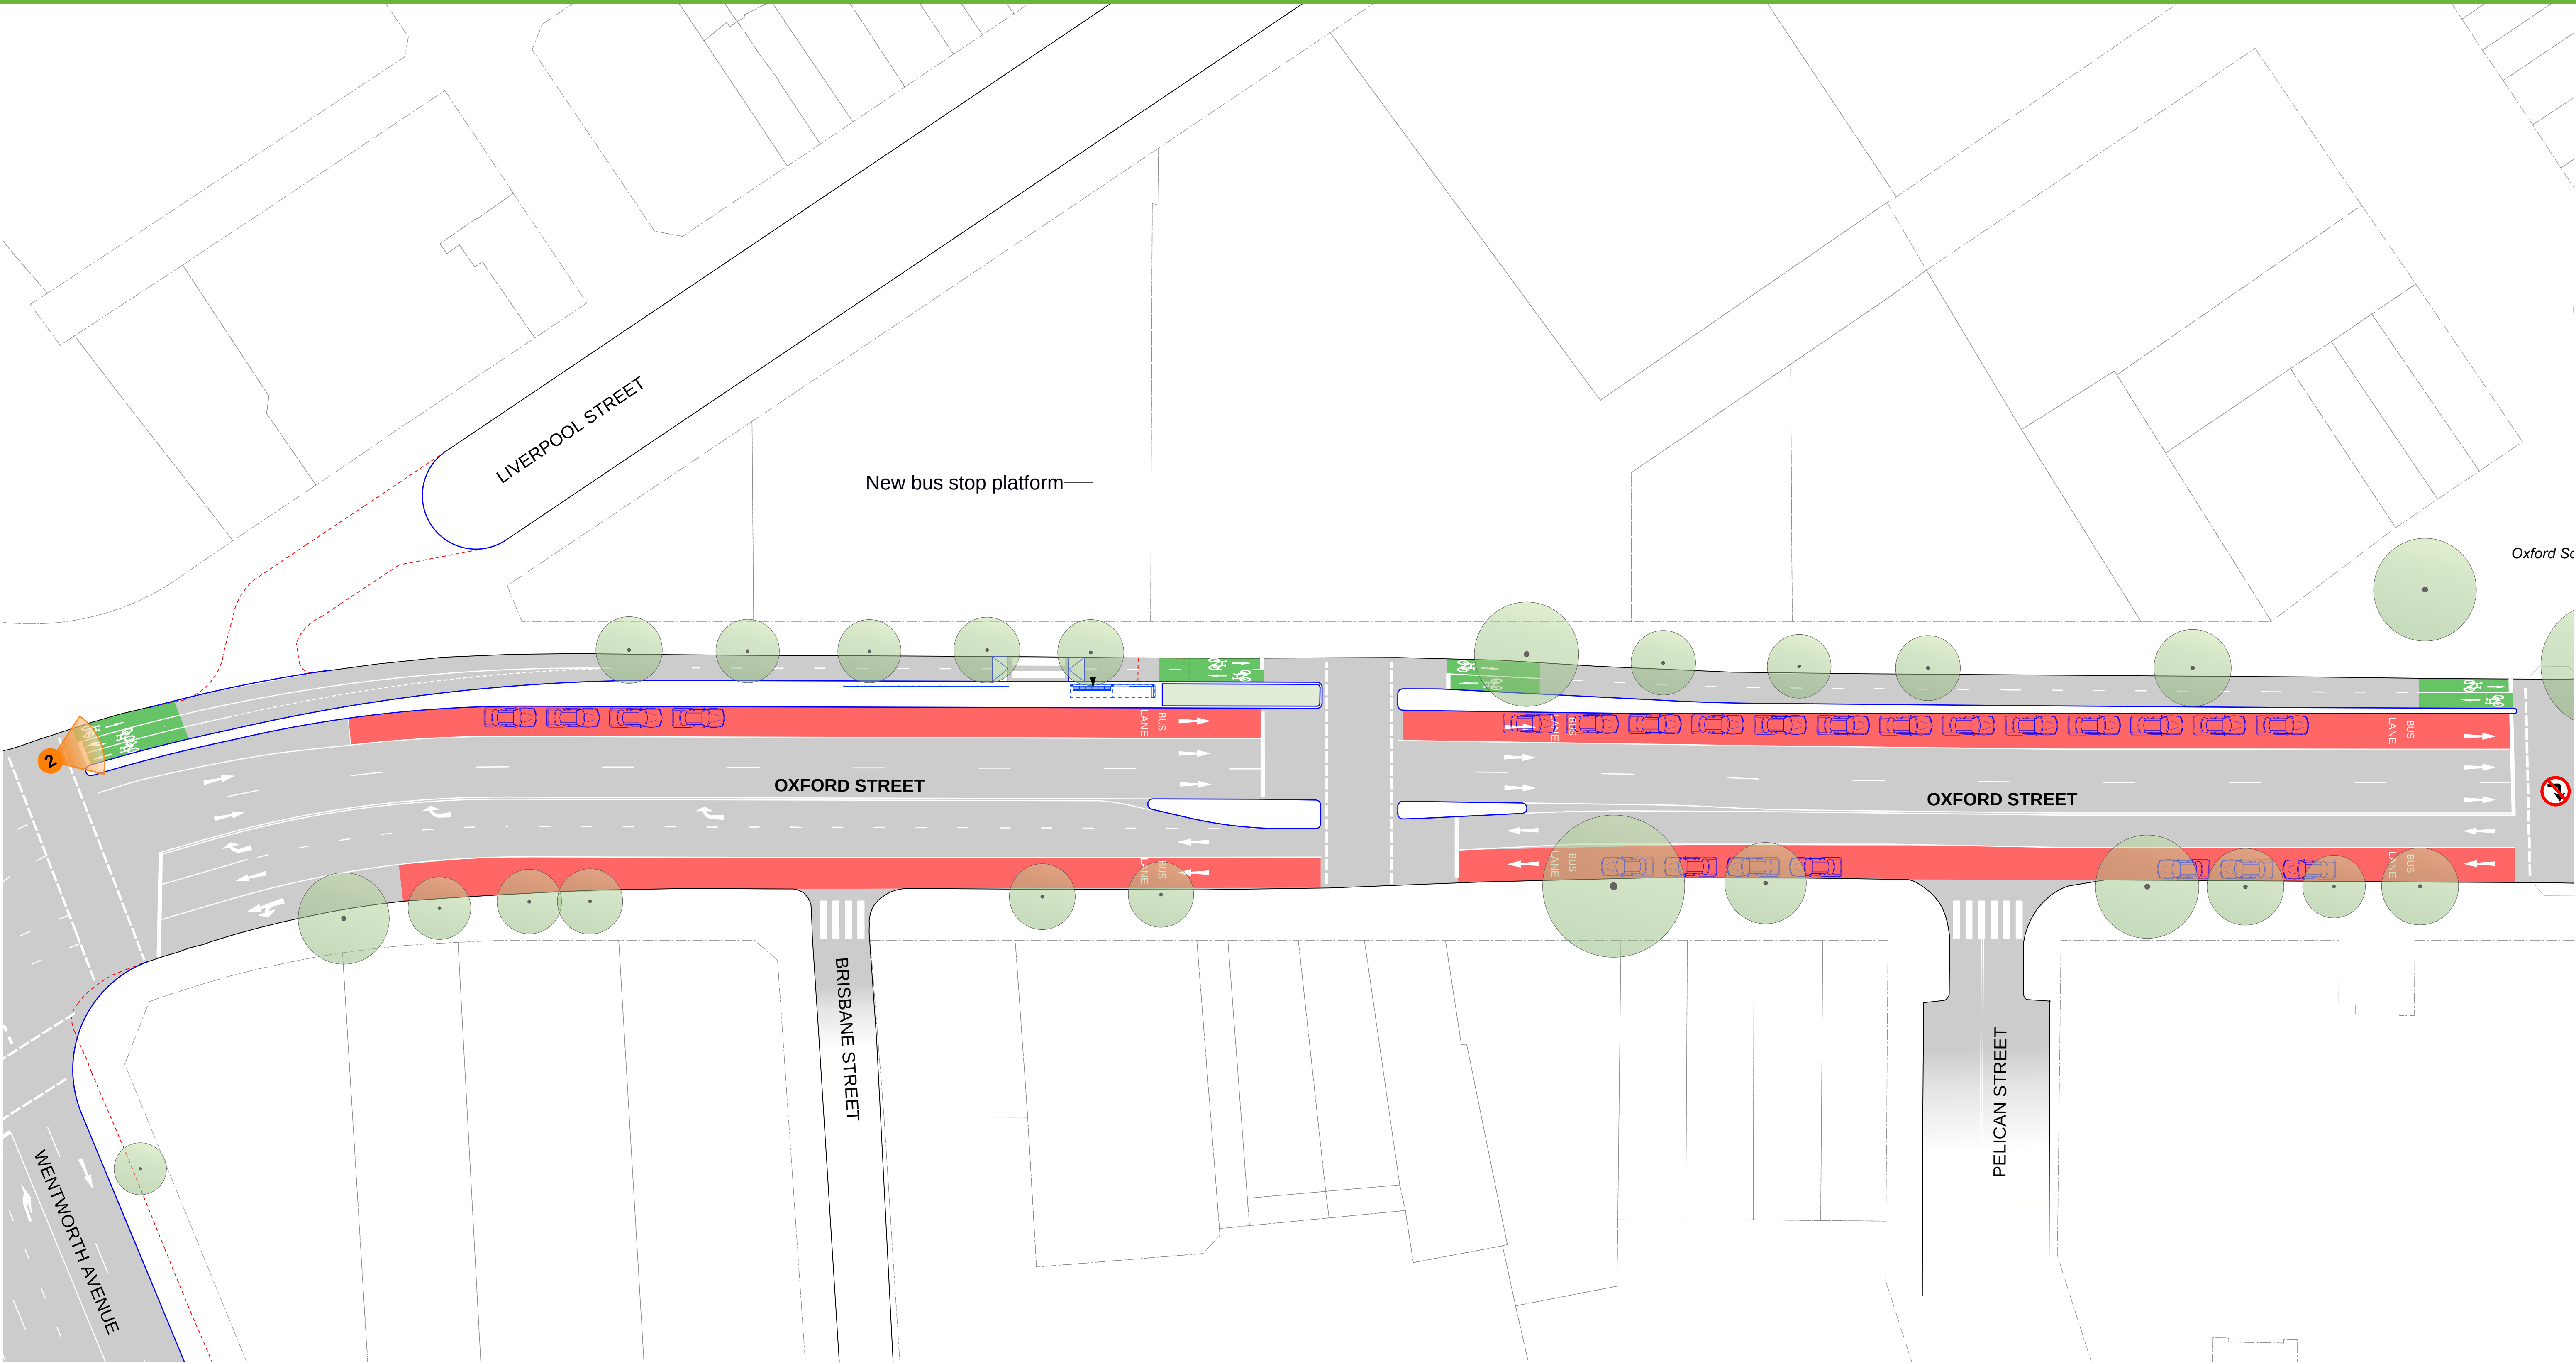

Plan 3 of 5


KEY

- Existing Kerb
- Existing Trees
- New Kerb
- New Cycleway
- Existing - to be removed
- Existing Turning Restriction
- New Turning Restriction
- Garden Bed
- Photomontage location
- Parking / loading removed
- Parking / loading retained
- Bus lane (peak periods)

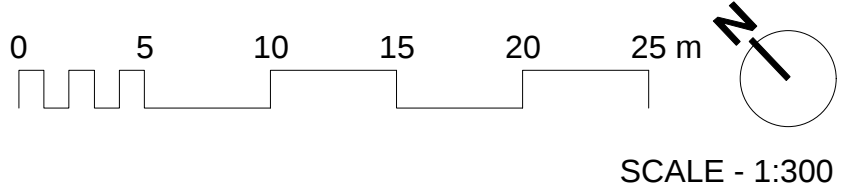

Oxford Street Walking and Cycling Improvements


Castlereagh Street to Taylor Square

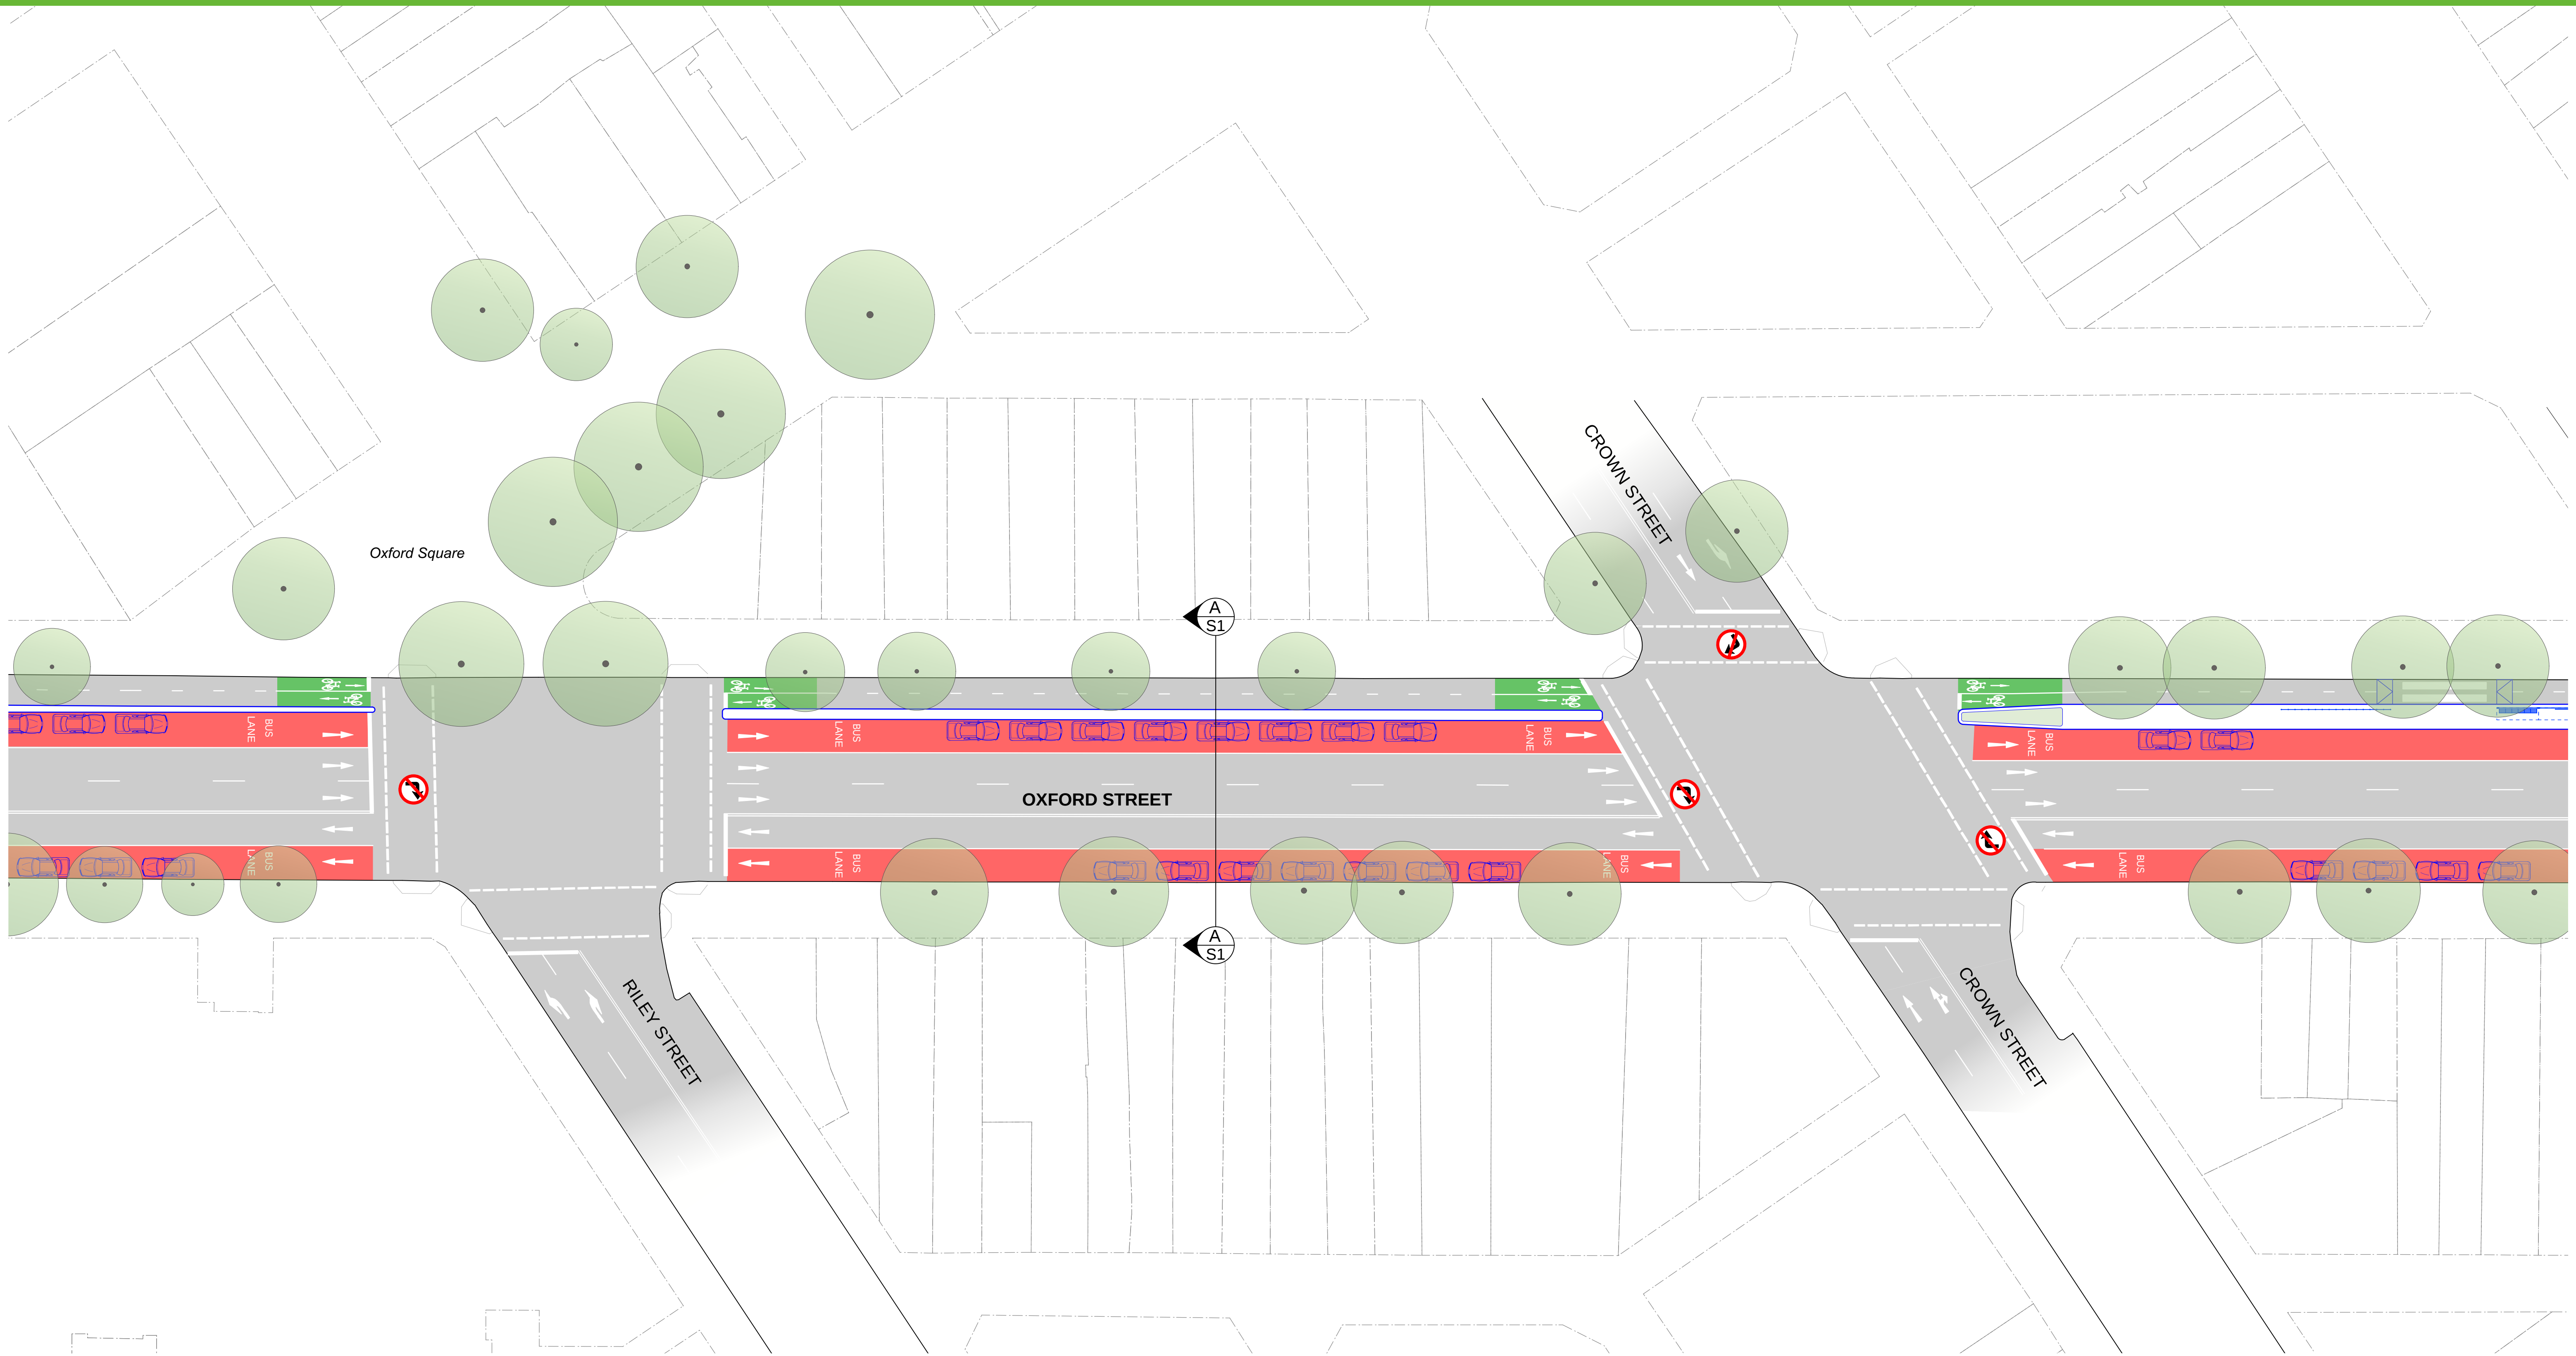

KEY

- Existing Kerb
- Existing Trees
- New Kerb
- New Cycleway
- Existing - to be removed
- Existing Turning Restriction
- New Turning Restriction
- Garden Bed
- Photomontage location
- Parking / loading removed
- Parking / loading retained
- Bus lane (peak periods)


Plan 4 of 5

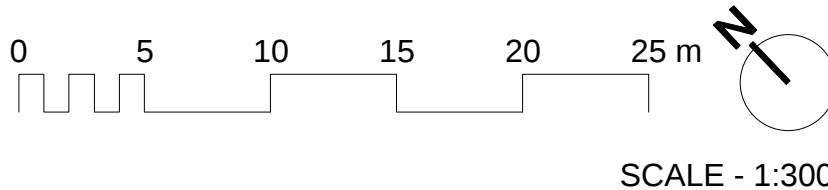

Oxford Street Walking and Cycling Improvements

Castlereagh Street to Taylor Square

Plan 5 of 5

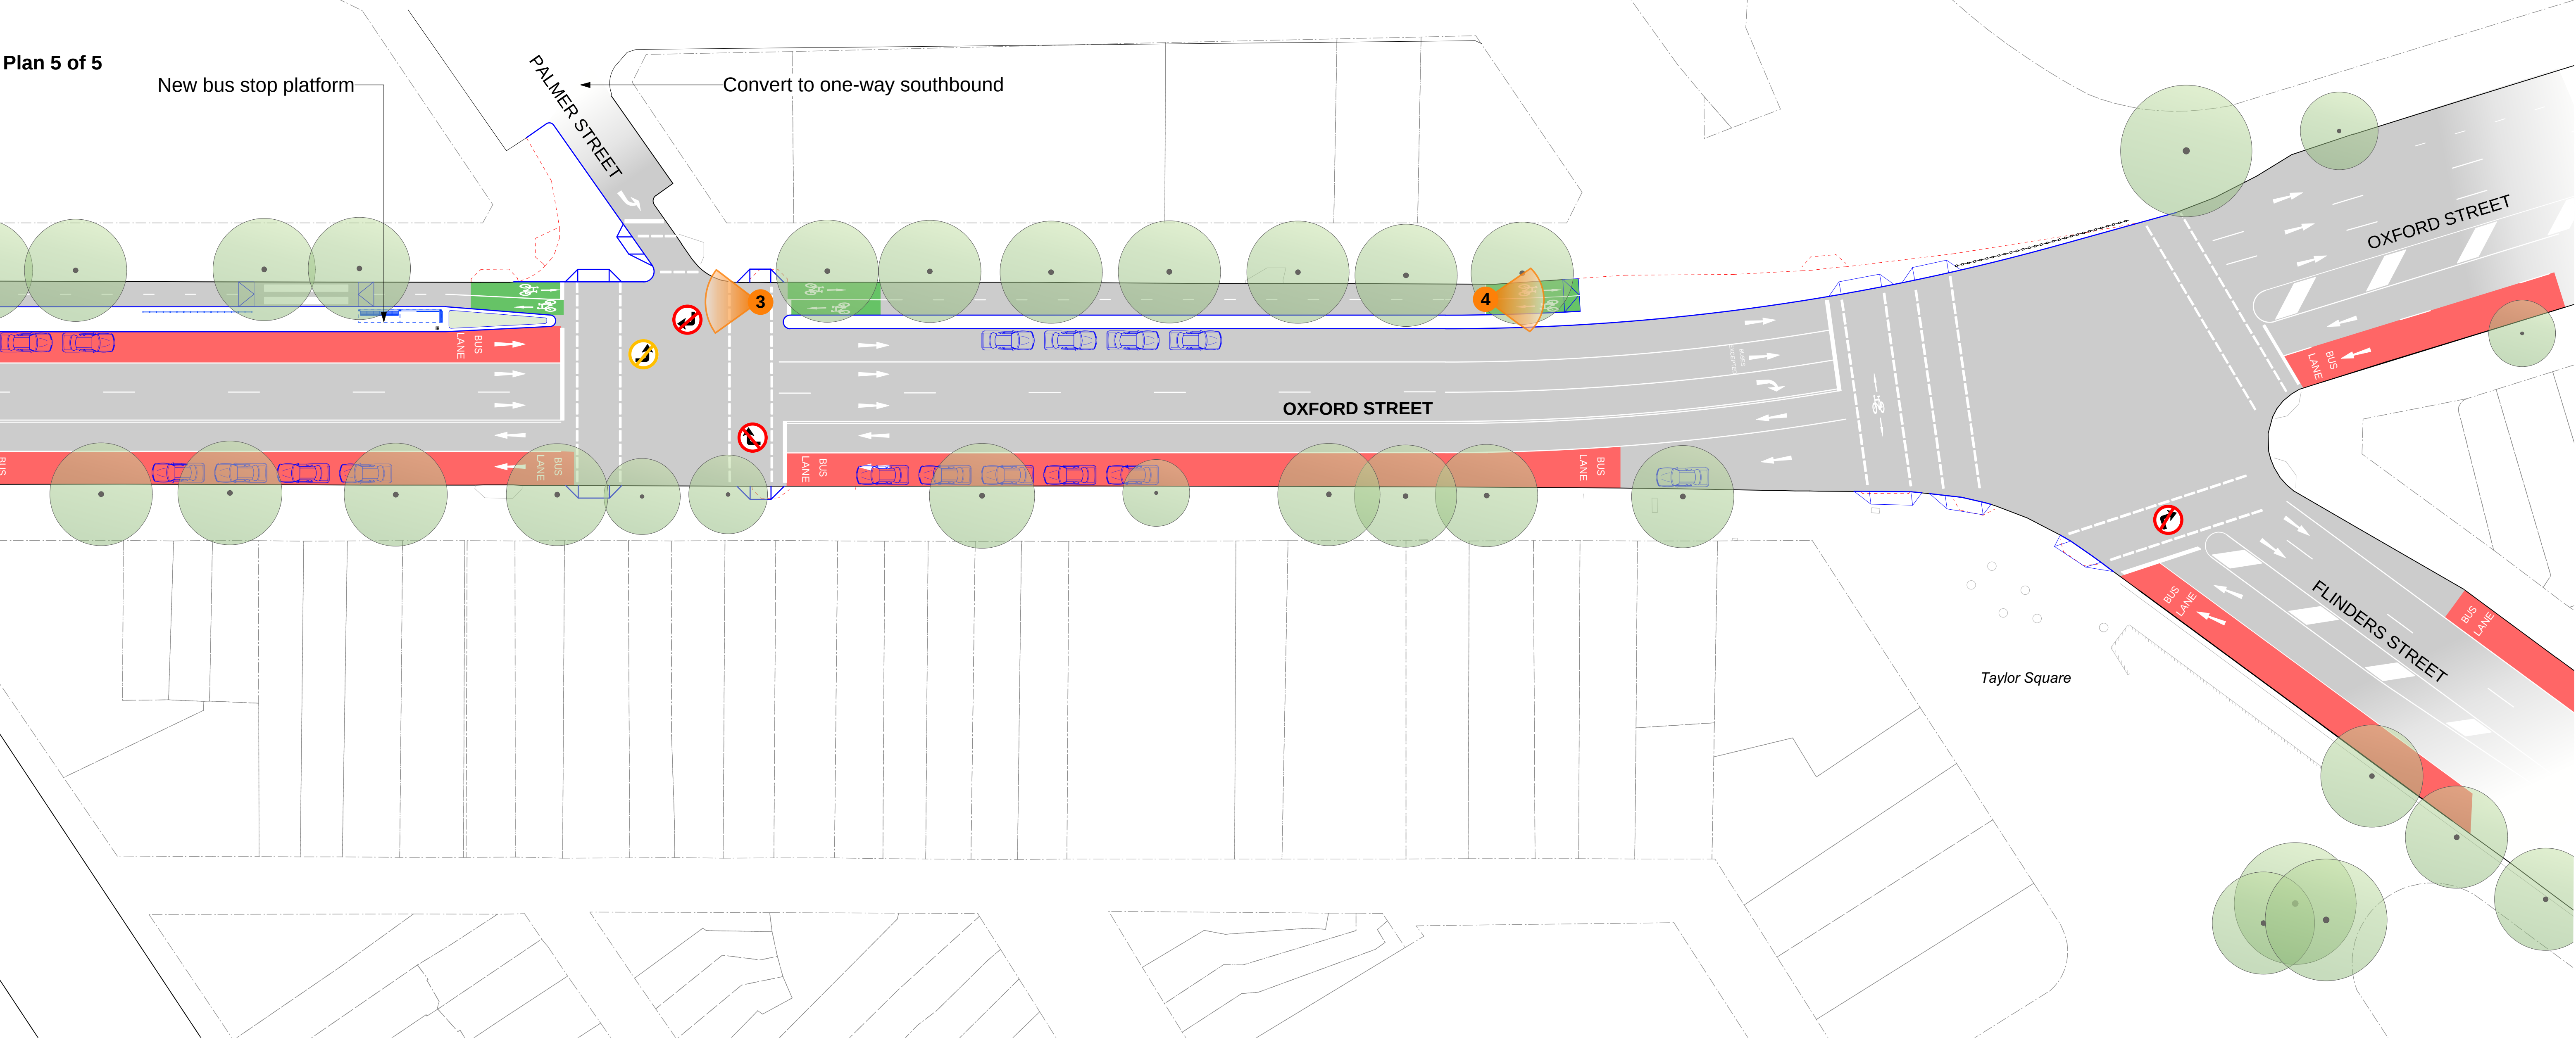

Plan 5 of 5

KEY

- Existing Kerb
- Existing Trees
- New Kerb
- New Cycleway
- Existing - to be removed
- Existing Turning Restriction
- New Turning Restriction
- Garden Bed
- Photomontage location
- Parking / loading removed
- Parking / loading retained
- Bus lane (peak periods)

