

DEMOLITION LEGEND

ROAD AND PAVING

- DEMOLITION PAVING REFER TO OTHERS
- FOOTPATH
 - LINEMARKING
 - KERB AND GUTTER

PLANTING

- TREE

FURNITURE AND FIXTURES


- BENCH SEAT
- BUBBLER
- PUBLIC PHONE
- COMMS PYLON
- BIN
- WAYFINDING PYLON
- PARKING METER
- BIKE RACK

DRAINAGE

- STORMWATER PIT
- GRATE


ELECTRICAL

- TCS CABINET
- ELEC. CABINET
- AUSGRID STREETLIGHT
- SMARTPOLE (S1)
- SMARTPOLE (TYPE-D)
- TINSW POST
- PEDESTRIAN LANTERN
- TRAFFIC LANTERN
- MICROCELL TELECOMMS
- CCTV TRANSPORT
- CCTV CITY OF SYDNEY
- EMERGENCY SPEAKER
- TCS CONDUIT
- TCS PIT
- DYNAMIC DIRECTION SIGN

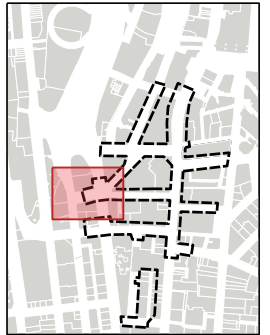

Revisions		
No.	Date	Description
A	19.06.2023	REQUEST FOR TENDER.
B	30.10.2023	D&C SCOPE.

Drawings that do not show status have not been verified by City Design and are not to be used for any purpose other than for preliminary information. Do not scale off drawings. Use figured dimensions only. Verify all dimensions on site before commencing work and refer any discrepancies to City Design. © Copyright The information contained in this drawing remains the property of City Design and is not to be reused or copied without permission.

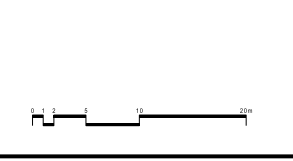

Designer
City of Sydney
City Design Unit

Town Hall House
436 Kent Street
GPO Box 1597
Sydney NSW 2001
Telephone: 02 9266 9933
www.cityofsydney.nsw.gov.au

CITY OF SYDNEY

Project
George Street North Pedestrianisation


Project No.
C33038

Drawing
Preliminary Design - Demolition Plan
Jamison Street

Drawing Status
PRELIMINARY

Scale	Sheet Size	Sheet	Issue
1:250	A1	01 of 02	B


Drawing Number
DRG-058

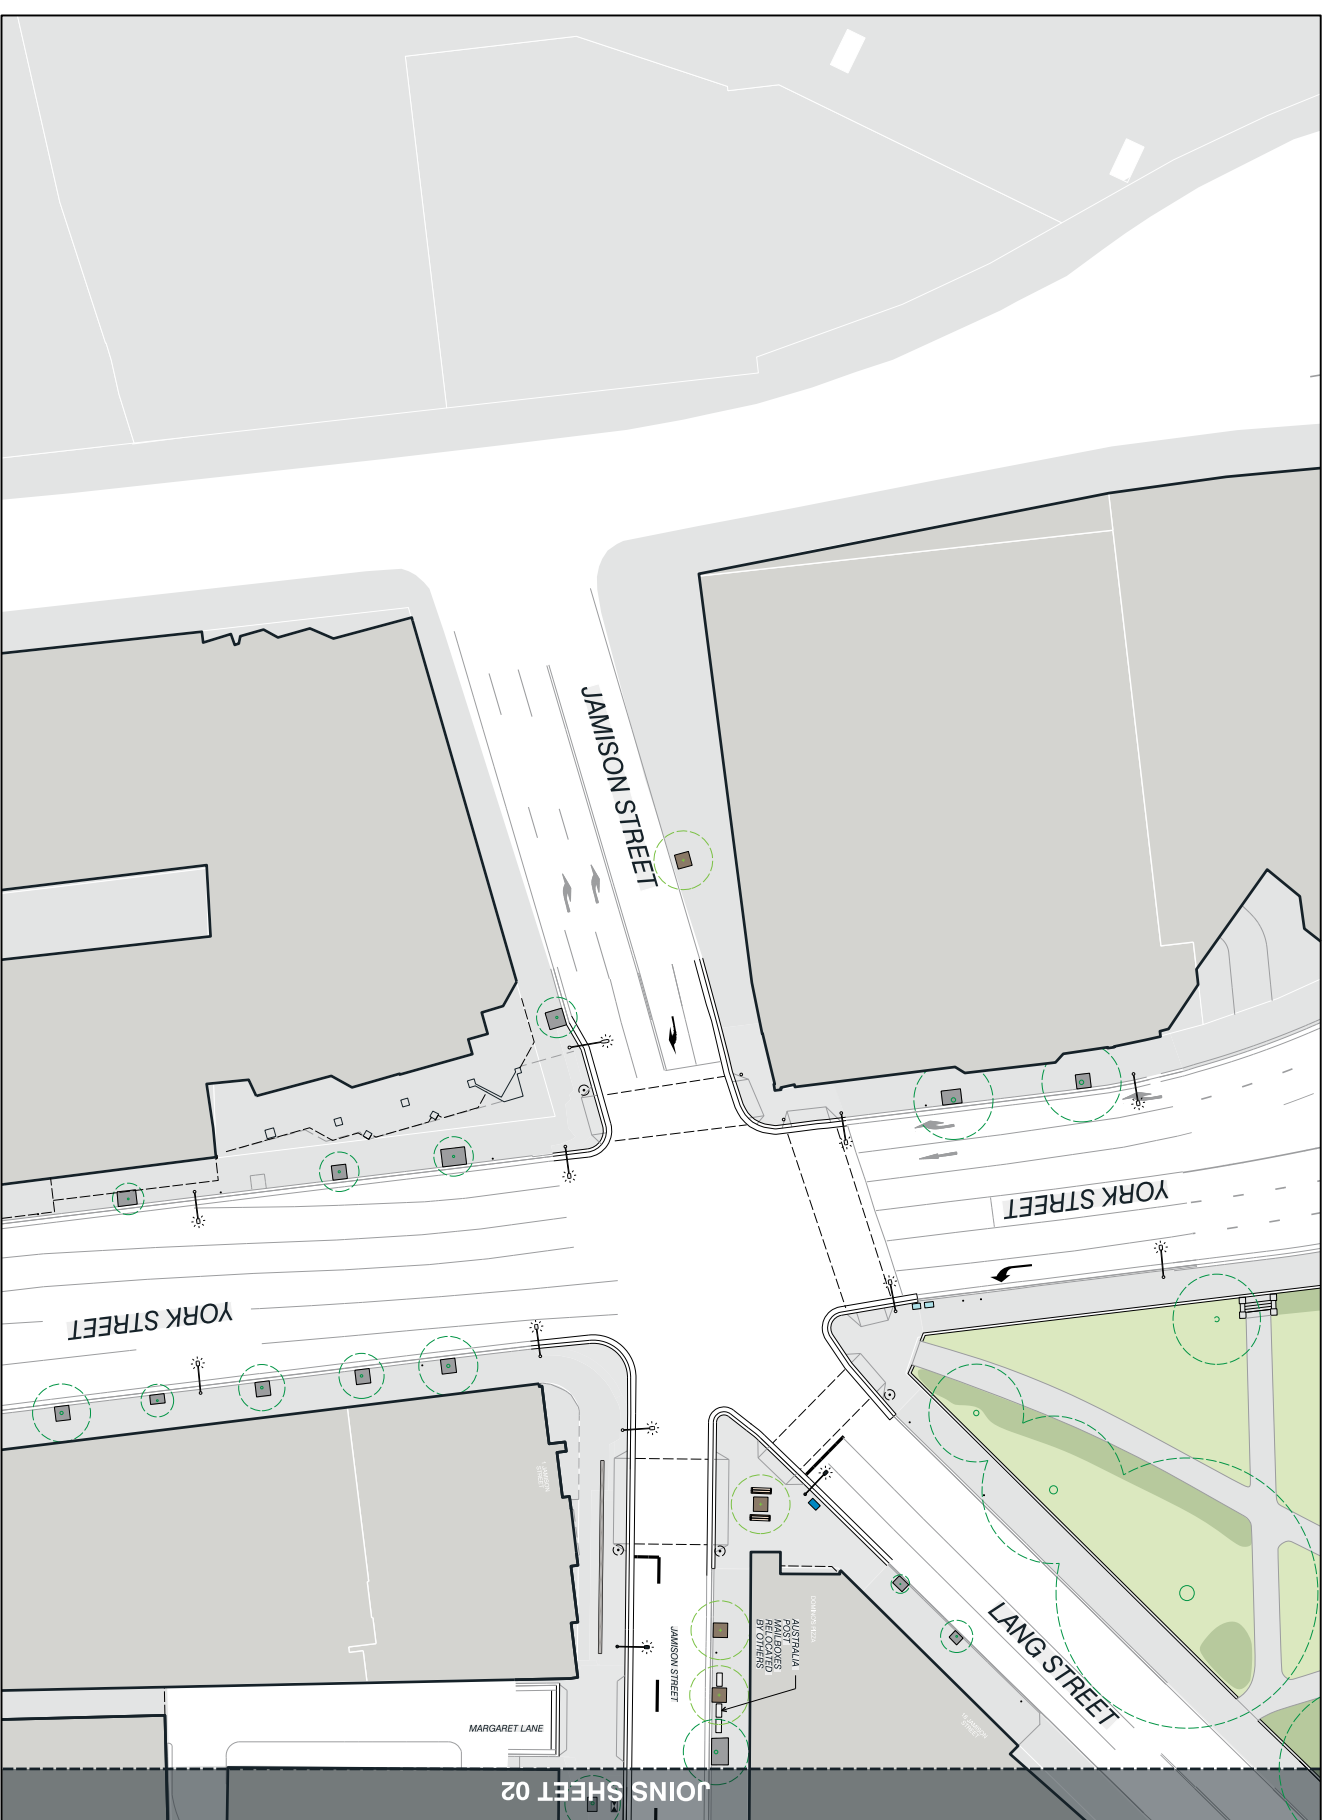

JOINS SHEET 02

LEGEND

- BENCH Proposed
- PLANTER Proposed
- PLANTER - CLUSTER Proposed by others
- RUBBER ER Proposed
- COLUMNS PYLON Proposed
- COLUMNS PYLON ON EXISTING RELOCATED Proposed
- COLUMNS PYLON ON EXISTING RELOCATED Proposed
- PUBLIC PHONE EXISTING
- PUBLIC PHONE EXISTING
- BIN (420L)
- BOLLARDS Proposed
- BIKE HOOP Proposed
- TREE EXISTING
- TREE Proposed
- TREE PTT - POROUS EXISTING
- TREE PTT - GRATE EXISTING
- TREE PTT - POROUS Proposed
- TREE PTT - GRATE Proposed
- TRENCH DRAIN Proposed
- KERBS INLET PTT Proposed
- TCS CABINET EXISTING
- TCS CABINET Proposed
- MAIN SWITCH BOARD EXISTING
- MAIN SWITCH BOARD Proposed
- SMARTPOLE Proposed
- SMARTPOLE EXISTING

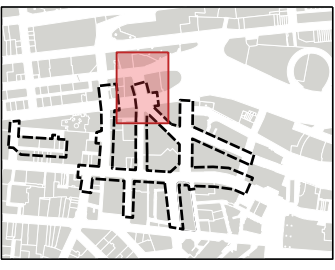


<p>Revisions</p> <table border="1"> <tr> <th>No.</th> <th>Description</th> </tr> <tr> <td>A</td> <td>15/06/2023 REQUEST FOR TENDER</td> </tr> <tr> <td>B</td> <td>26/10/2023 IBCX SCOPE</td> </tr> </table>		No.	Description	A	15/06/2023 REQUEST FOR TENDER	B	26/10/2023 IBCX SCOPE
No.	Description						
A	15/06/2023 REQUEST FOR TENDER						
B	26/10/2023 IBCX SCOPE						
<p>Scale: 1:250</p> <p>Sheet Size: A1</p> <p>Sheet: 01 of 02</p> <p>Issue: B</p>							
<p>Project No: C33038</p> <p>Project: George Street North Pedestrianisation</p>							
<p>Designer: City of Sydney City Design Unit</p>							
<p>Drawing Status: PRELIMINARY</p> <p>Drawing: Preliminary Design - General Arrangement Plan</p> <p>Jamison Street</p>							
<p>Drawing Number: DFC-109</p>							

Revisions	Description
A	24.06.2022 FOR REVIEW
B	26.06.2022 FOR REVIEW
C	19.10.2022 FOR REVIEW
D	17.11.2022 FOR REVIEW
E	06.12.2022 FOR REVIEW
F	15.02.2023 FOR REVIEW
G	20.03.2023 FOR DISCUSS



Designer
City of Sydney
 City Design Unit

Project
George Street North
 Pedestrianisation

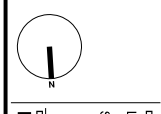





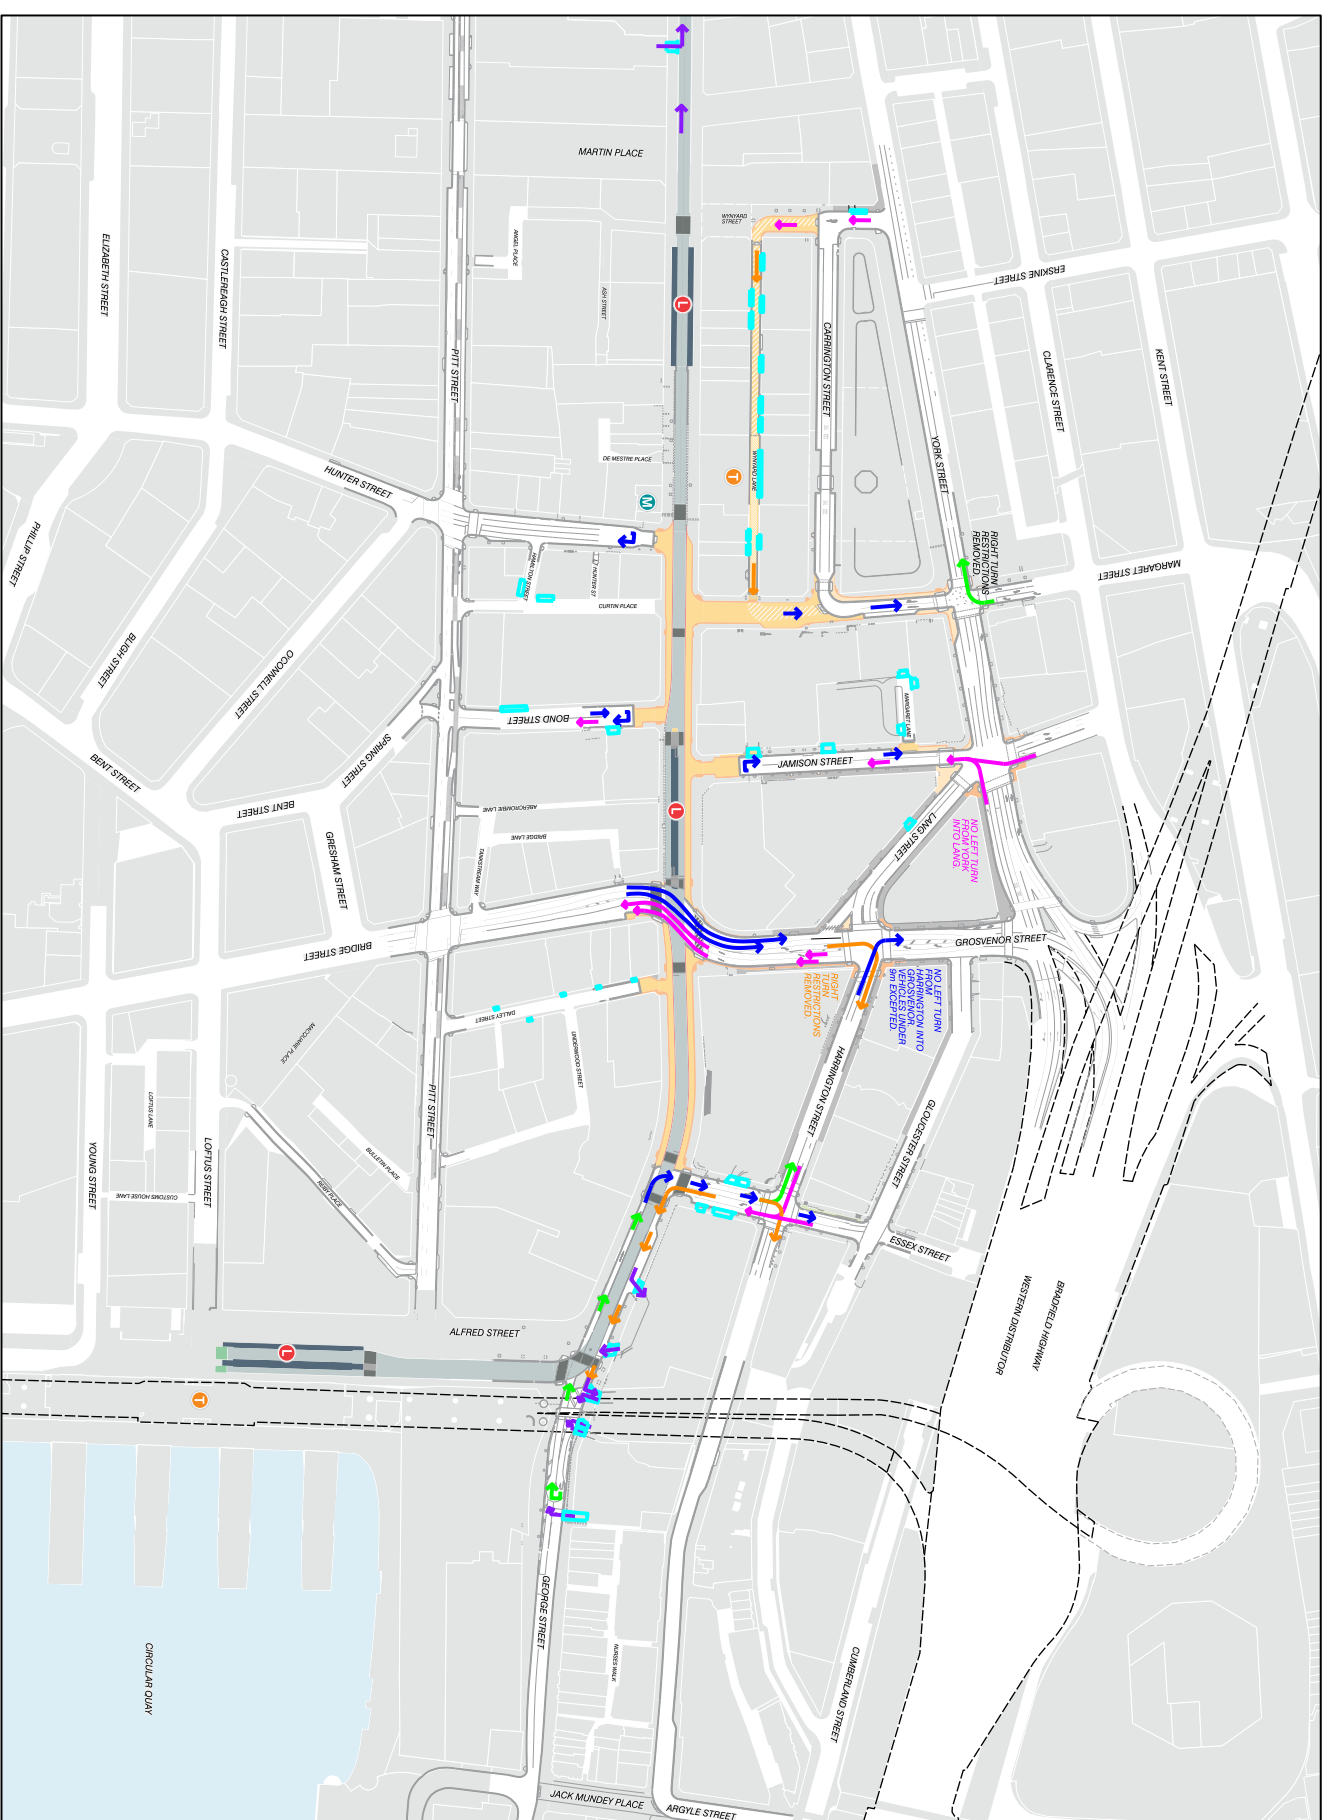


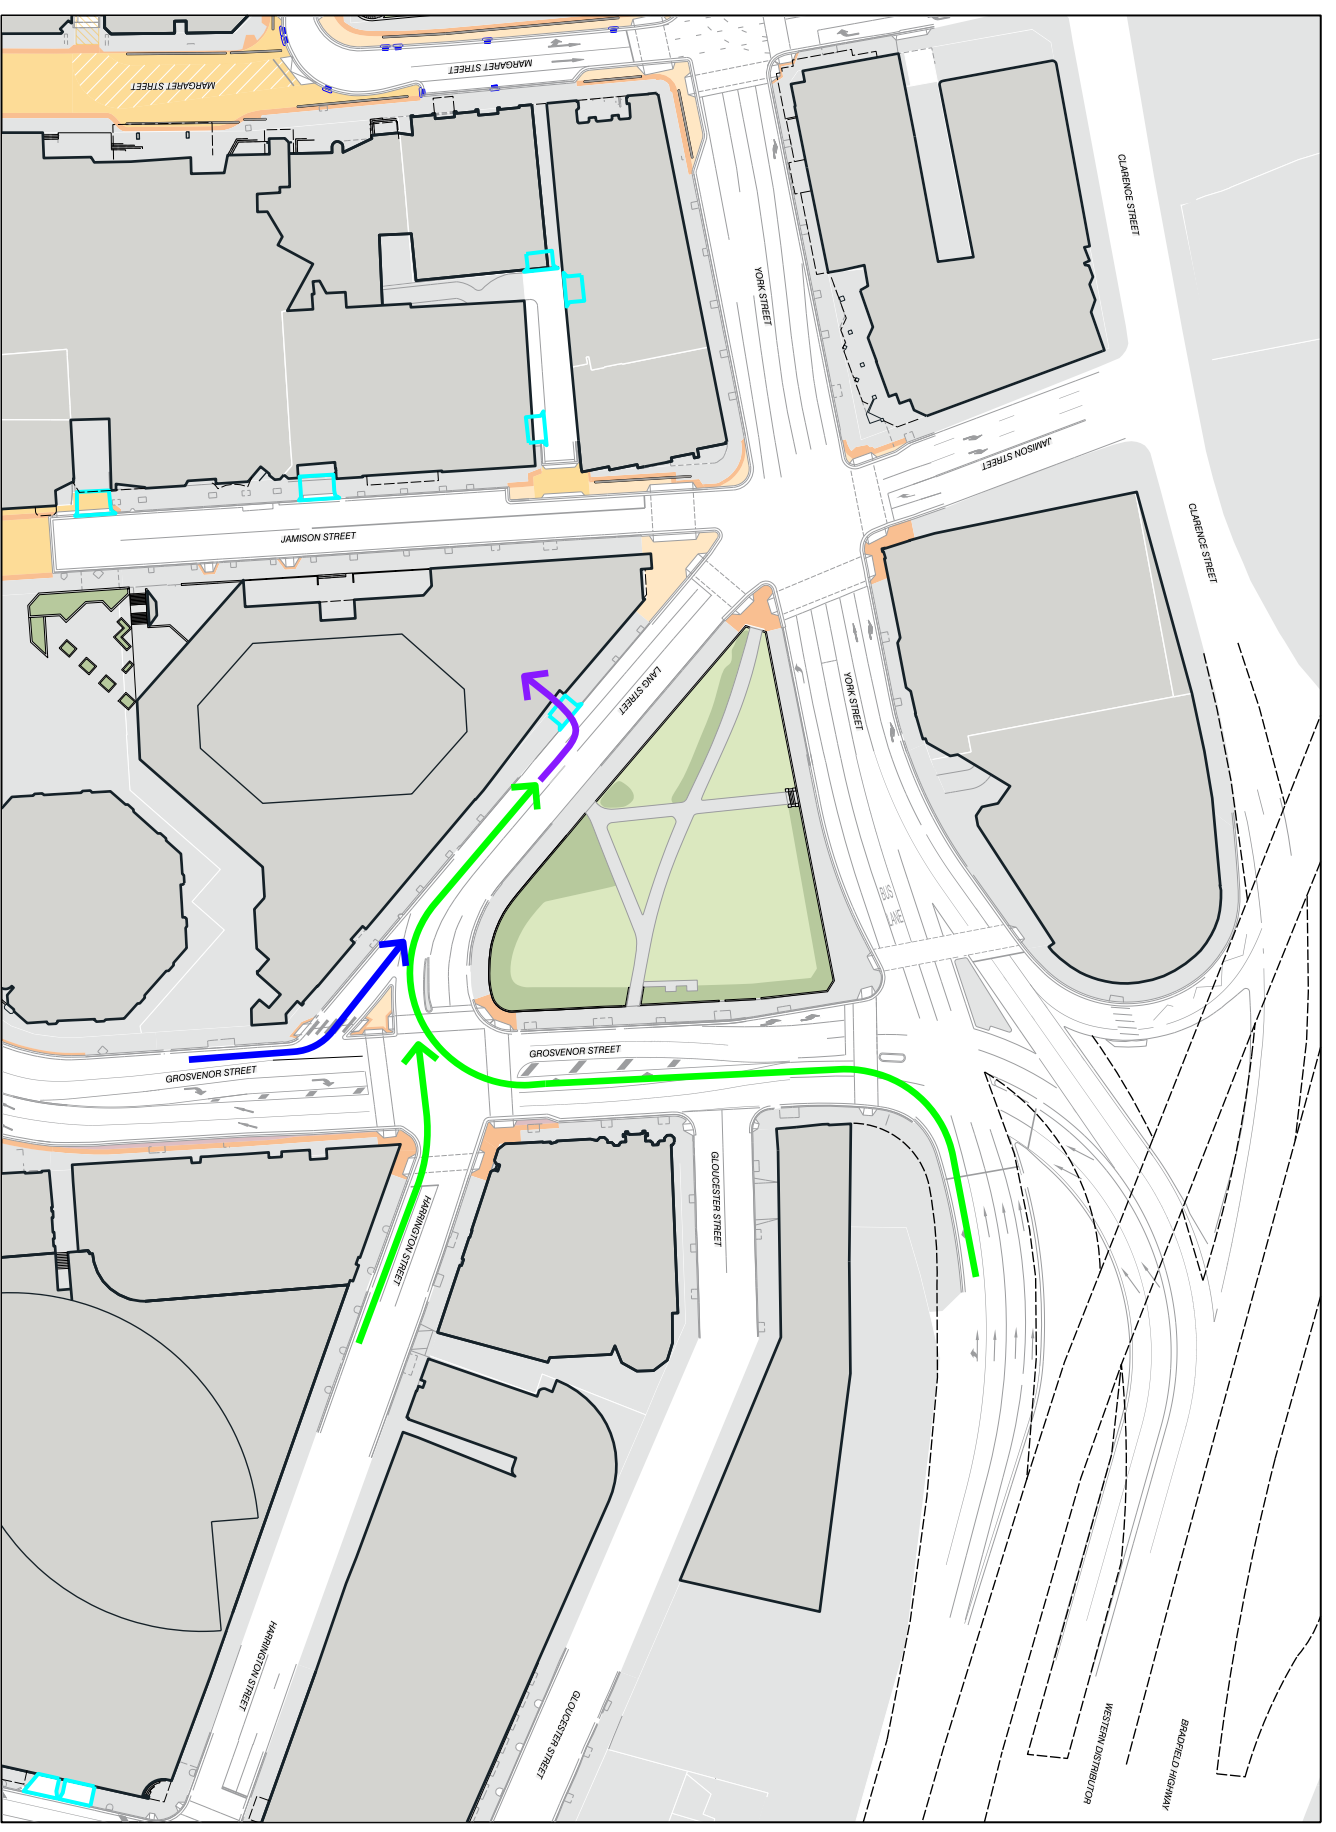
Drawing Status
 LOCAL ACCESS PLAN
 STAGE 1
PRELIMINARY

Scale 1:1500
Sheet Size A1
Sheet 01 of 01
Issue 1
Drawing Number W/P-005



LEGEND

-  DRIVEWAY existing
-  DRIVEWAY access / egress
-  GENERAL TRAFFIC southbound
-  GENERAL TRAFFIC westbound
-  GENERAL TRAFFIC eastbound
-  GENERAL TRAFFIC northbound
-  PEDESTRIAN AREA new




LEGEND

- DRIVEWAY existing
- PEDESTRIAN AREA new
- LOCAL ACCESS southbound
- LOCAL ACCESS eastbound
- LOCAL ACCESS westbound
- DRIVEWAY access

Revisions	Description
No.	DATE
1	10/11/23 FOR REVIEW


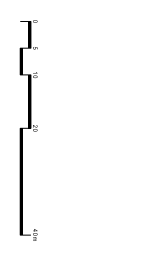

Designer
 City of Sydney
 City Design Unit

Project No.
 C33038

Project
 George Street North
 Pedestrianisation

Drawing Status
 LAMP - Stage 1
 Lang Street Access


Drawing Number
 W/P-102

Scale
 1:300





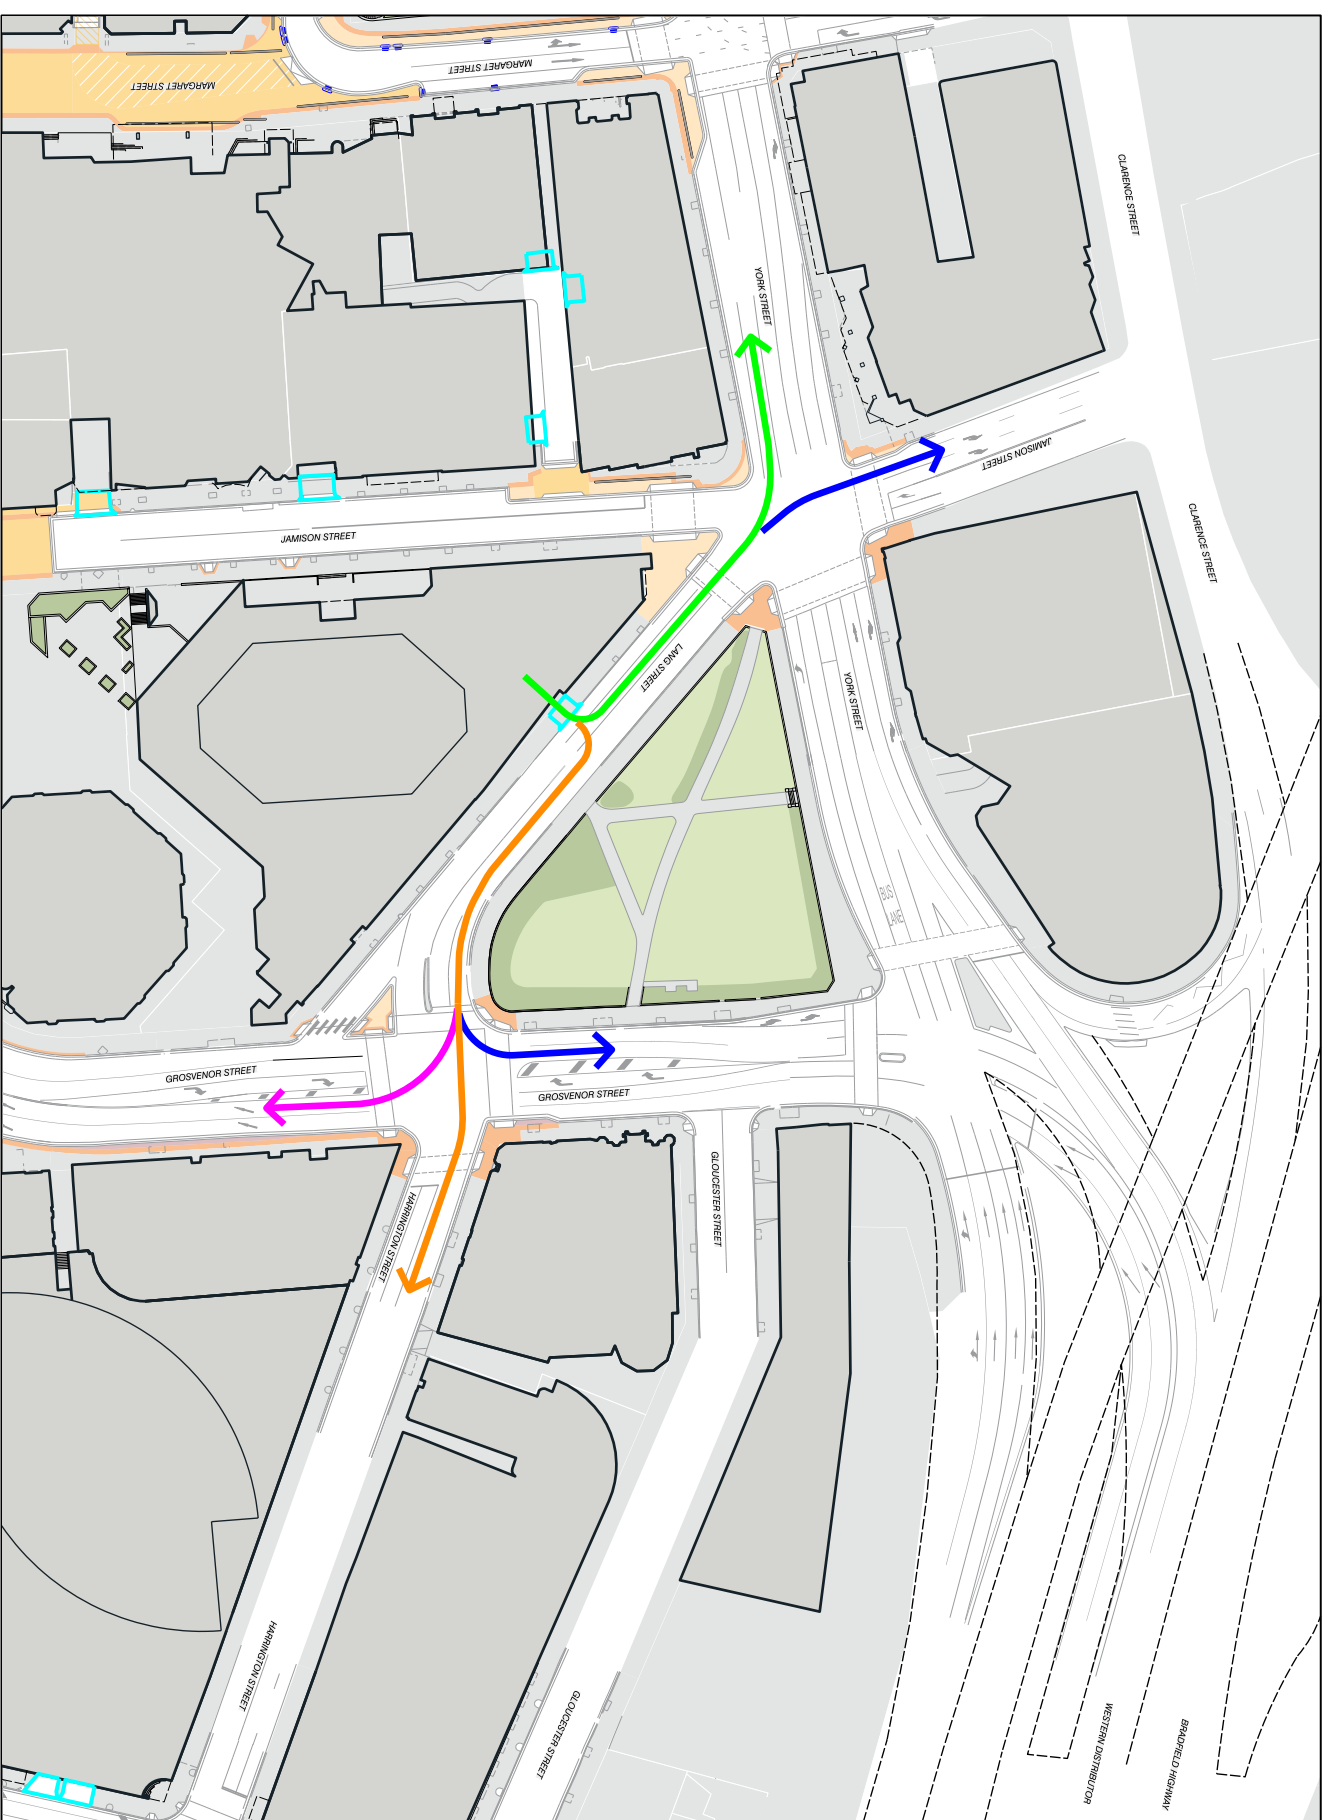


Sheet Size
 A1

Sheet
 01 of 01

Issue
 A




LEGEND

-  DRIVEWAY existing
-  DRIVEWAY access
-  LOCAL ACCESS southbound
-  LOCAL ACCESS westbound
-  LOCAL ACCESS eastbound
-  LOCAL ACCESS northbound
-  PEDESTRIAN AREA new

Revisions	Description
No.	FOR REVIEW
1	10/11/23



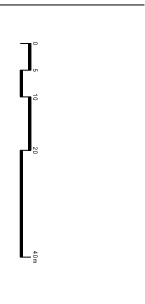

Designer
City of Sydney
City Design Unit

Project
George Street North
Pedestrianisation

Project No.
C33038

Drawing Status
LAMP - Stage 1
Lang Street Eggrs
PRELIMINARY

Scale	Sheet Size	Sheet	Issue
1:300	A1	01 of 01	A