


# Proposed Concept Design

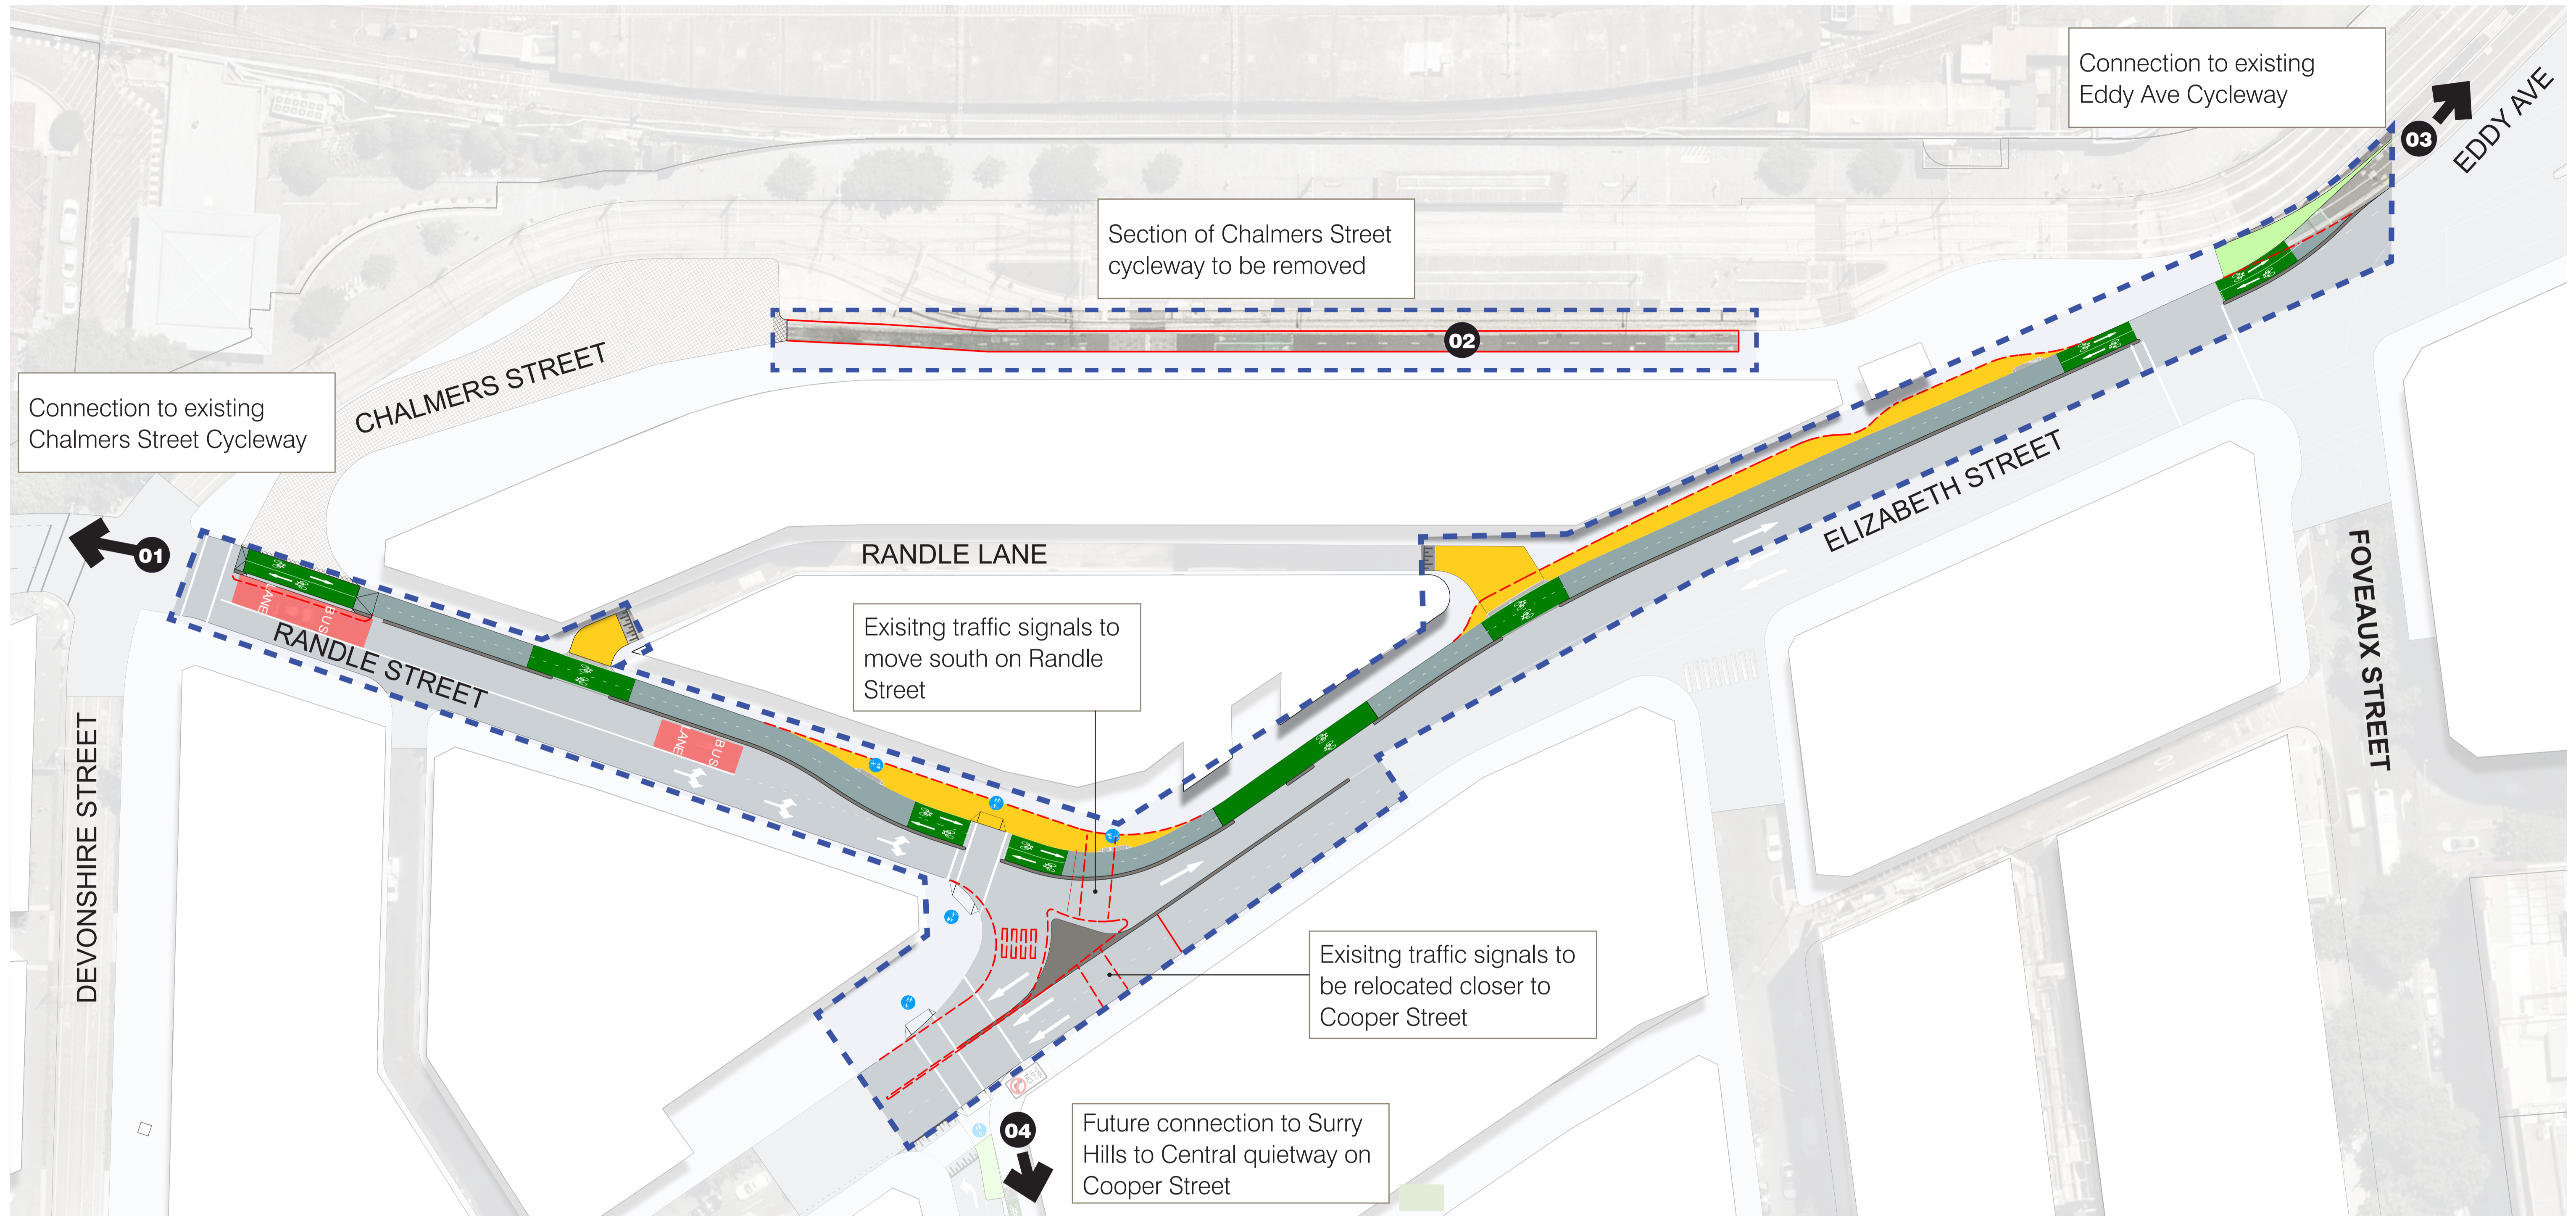

## Legend

- 01** Connection into existing Chalmers Street Cycleway
- 02** Section of Chalmers Street Cycleway to be removed
- 03** Connection to existing Eddy Avenue Cycleway
- 04** Future connection to Surry Hills to Central quietway on Cooper Street

Existing kerb to be removed

Extent of works boundary

## Legend

- New footpath
- New garden area
- New Cycleway
- Existing Road
- Existing Footpath
- Bus Lane
- 

