

A3

No.186-194



GLEBE LIBRARY

GLEBE

POINT

ROAD

2 STOREY BRICK BUILDING

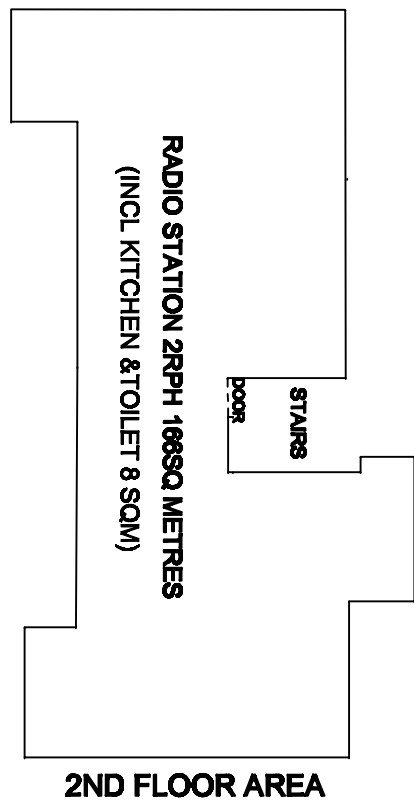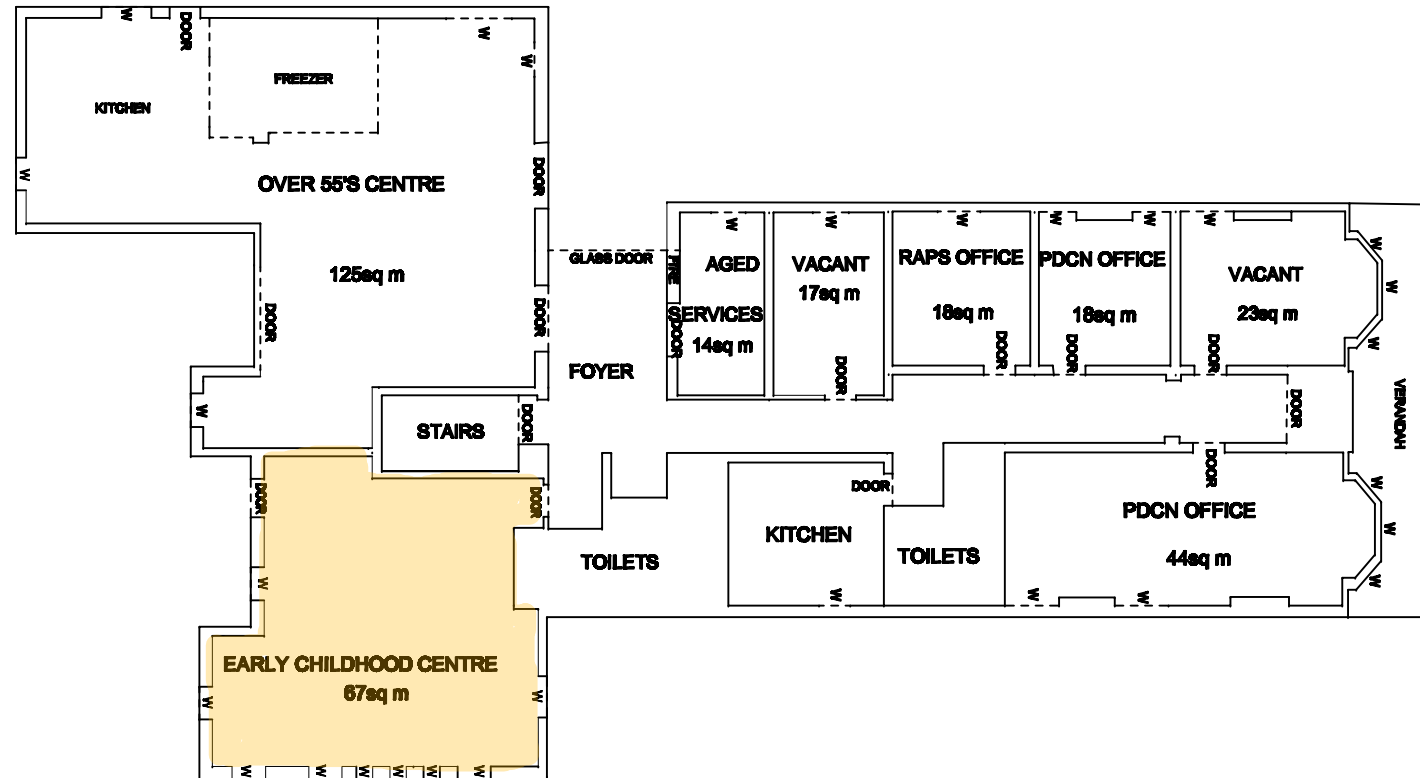

2ND FLOOR AREA

Note: Areas shown are measured to internal faces of walls and external faces of hallway walls of each tenancy  
 Boundary between tenancys determined by the centreline of walls  
 W-WINDOW

**CITY OPERATIONS  
 CITY INFRASTRUCTURE & TRAFFIC OPERATIONS  
 SURVEY GROUP  
 CITY OF SYDNEY**

NETT LETTABLE AREAS  
 ST HELENS COMMUNITY CENTRE  
 184 GLEBE POINT ROAD  
 GLEBE

SCALE HOR: 1:200		APPROVED
DETAILS		DIR. OF C.O
Survey	PGC	<b>S5-11/881</b>
Drawn	PGC	
Design		
Checked		
Date Survey	AUGUST 2011	
Field Book	936/45	CIVILCAD DISC No. JOBS2011