


INSTALLATION DETAIL 1

INSTALLATION DETAIL 2

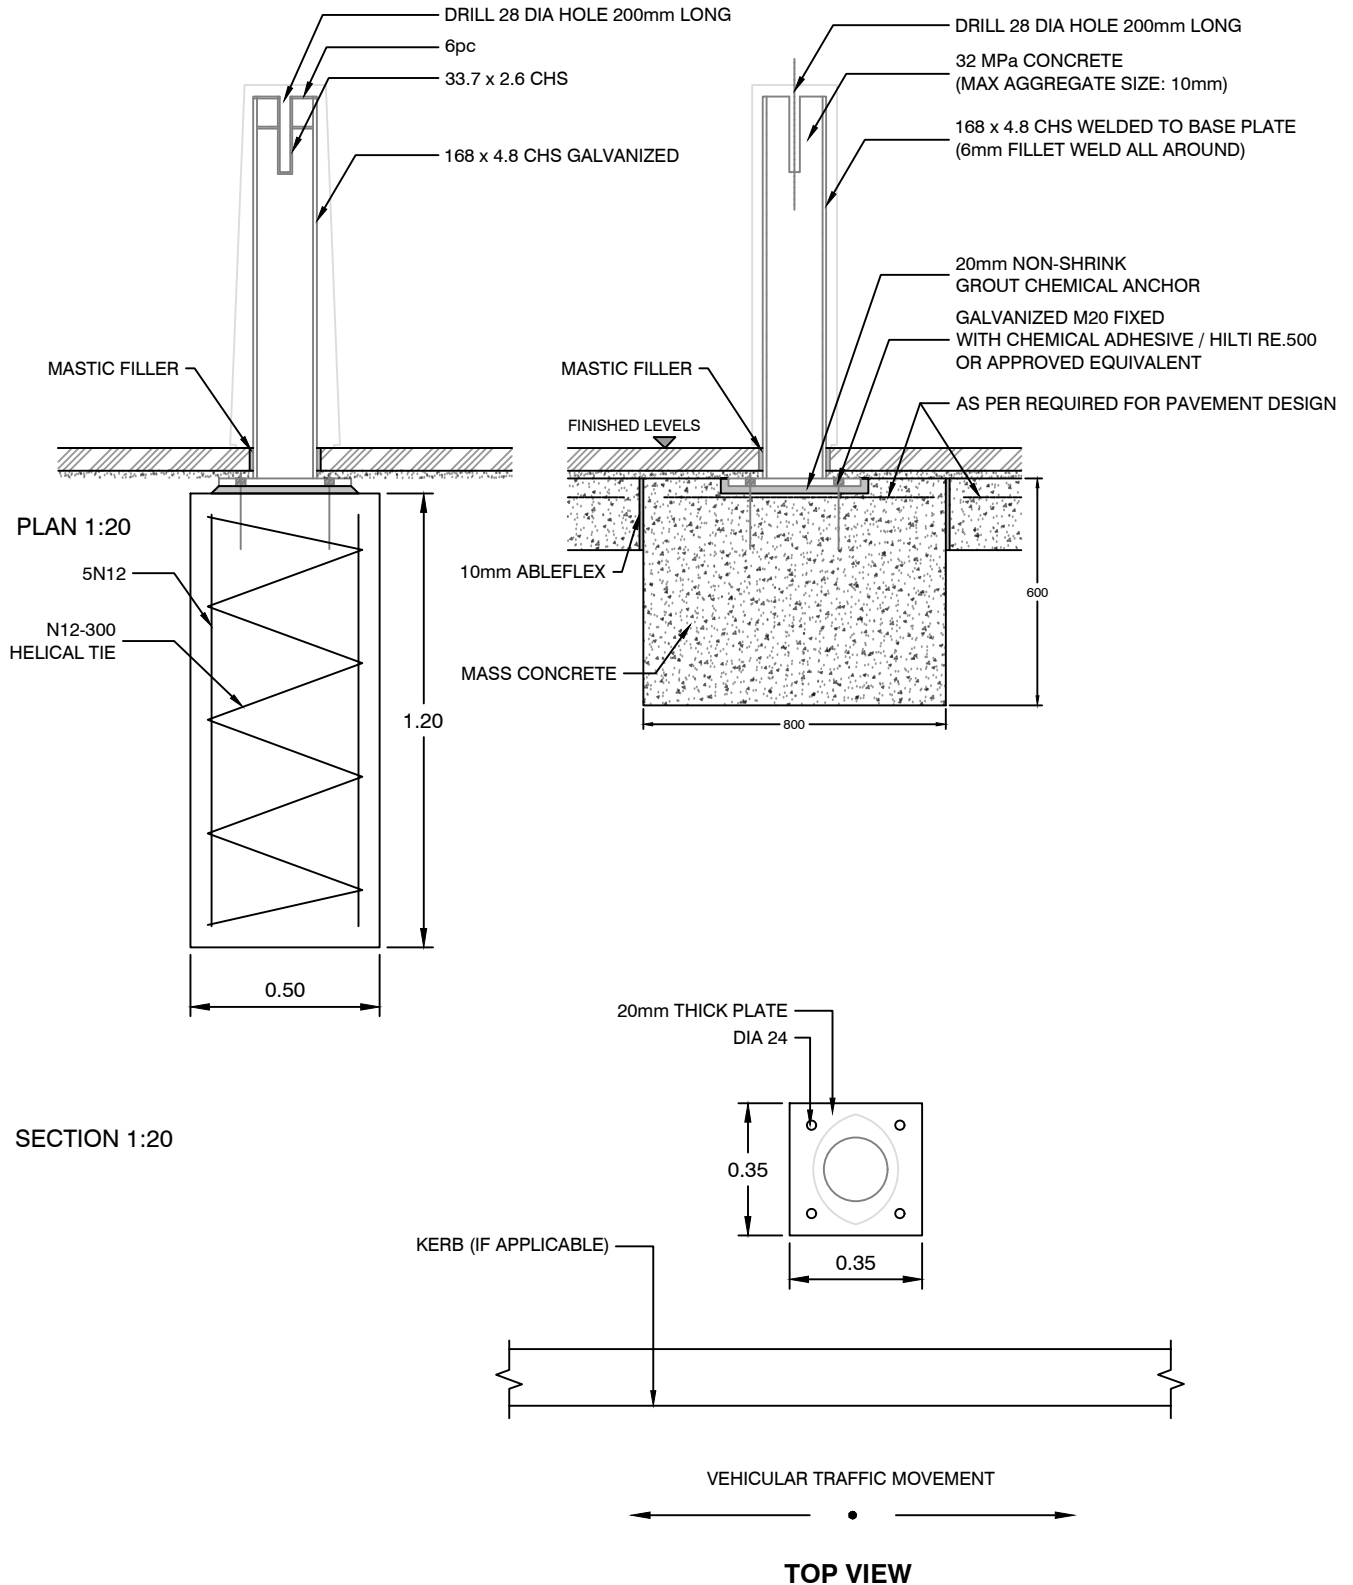

NOTE: ALL DIMENSIONS IN MILLIMETRES UNLESS OTHERWISE STATED