


CONCRETE CULVERT TRENCH BACKFILL DETAIL

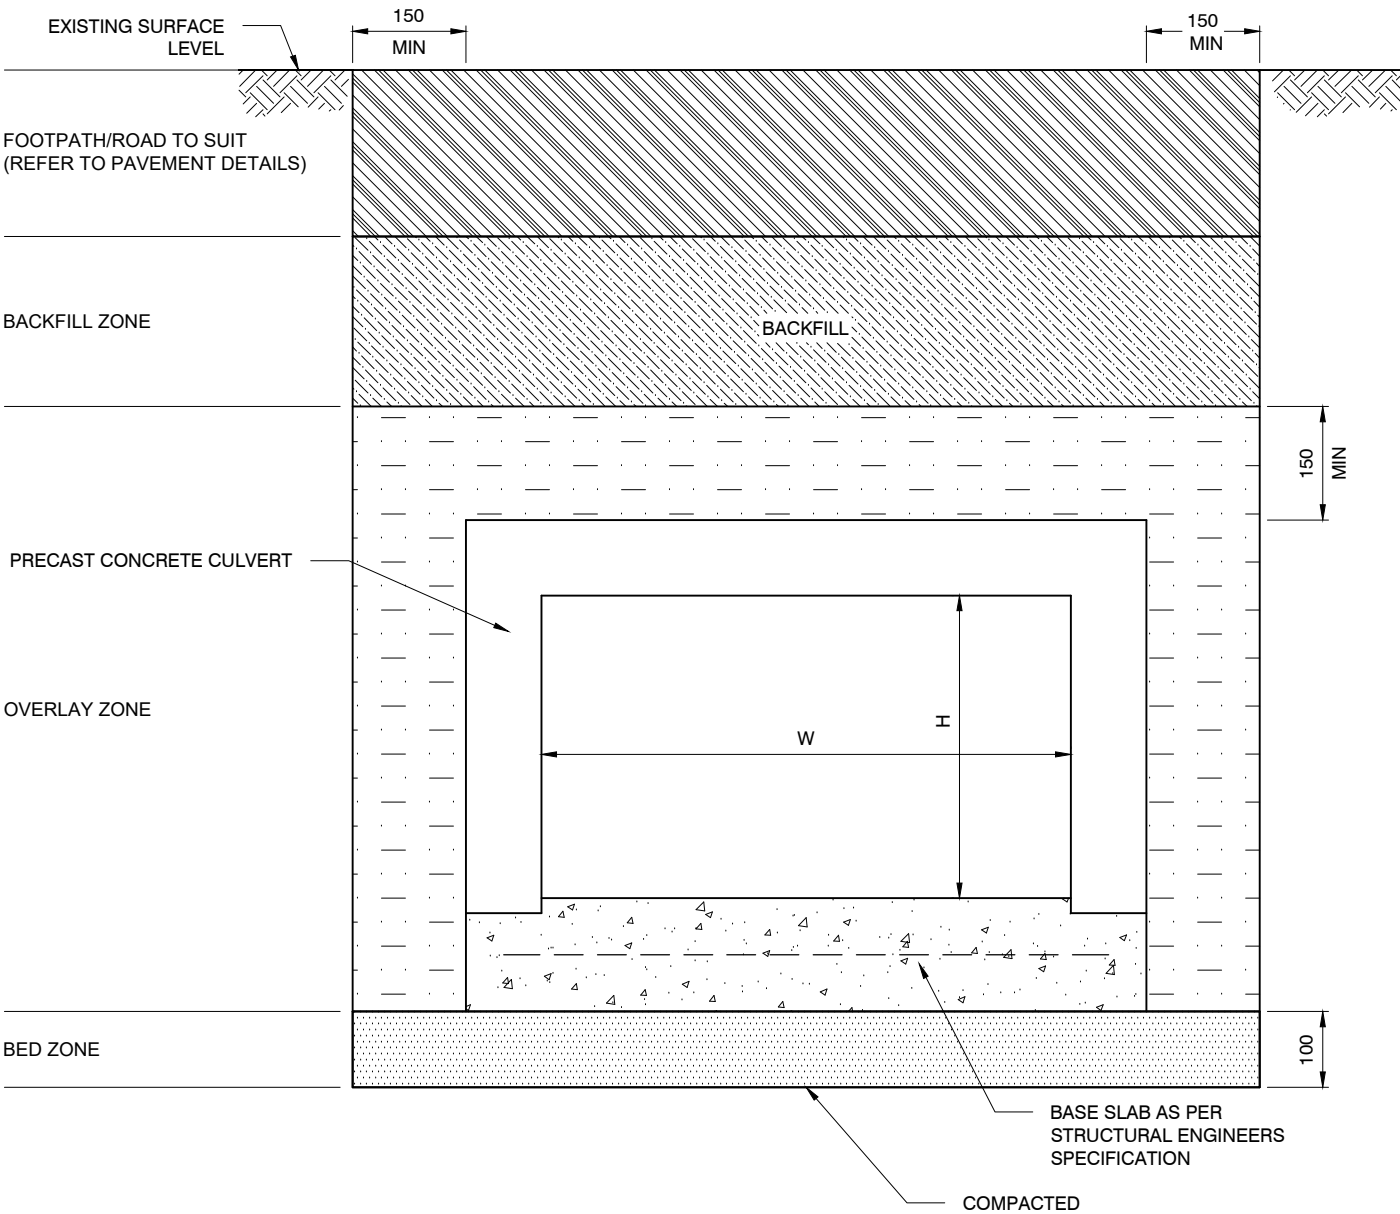

SECTION 1:10

NOTE: ALL DIMENSIONS IN MILLIMETRES UNLESS OTHERWISE STATED