



PLAN

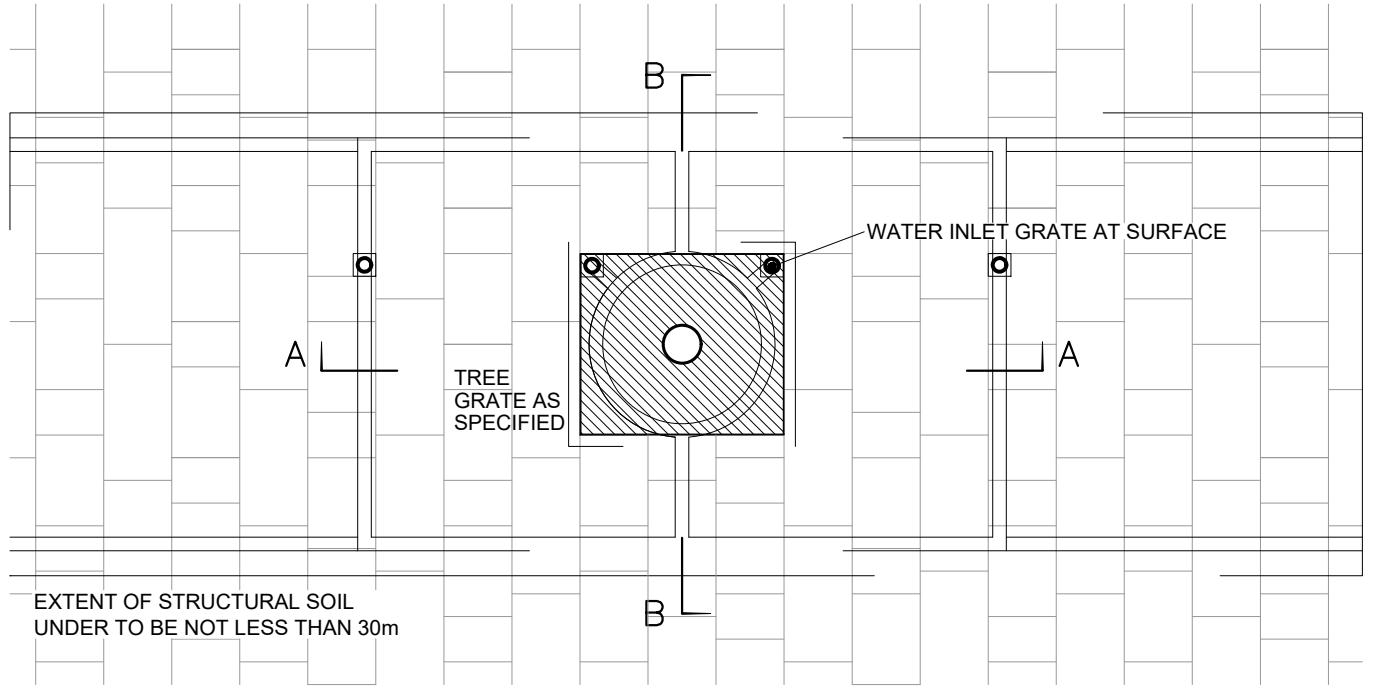

SECTION A

SECTION B

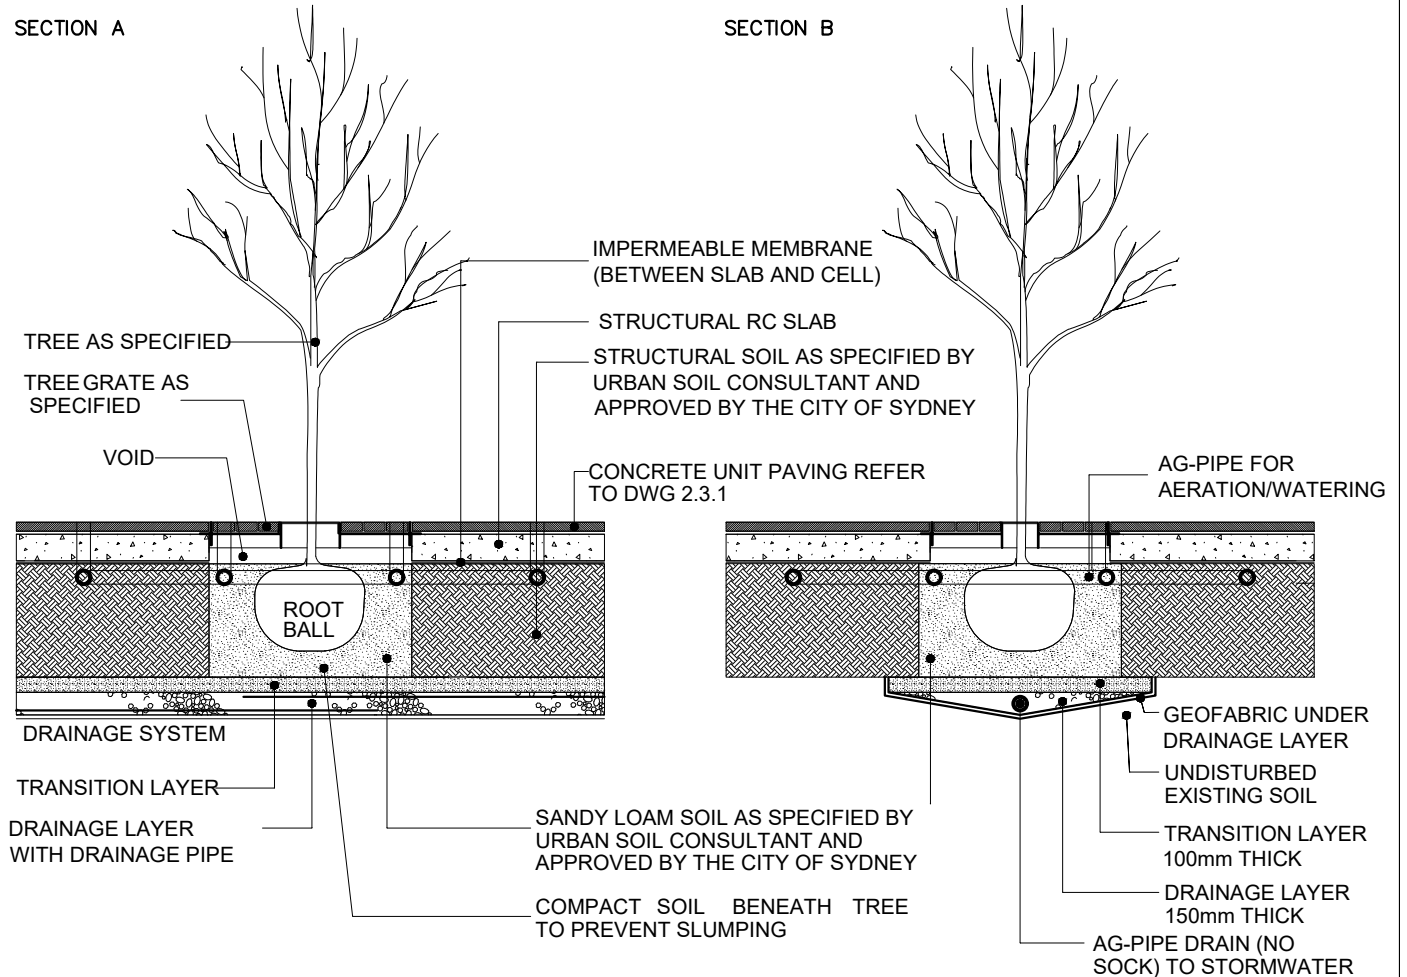

NOTE: ALL DIMENSIONS IN MILLIMETRES UNLESS OTHERWISE STATED