


**CONCRETE PIPE TRENCH BACKFILL DETAIL**

900mm DIA.

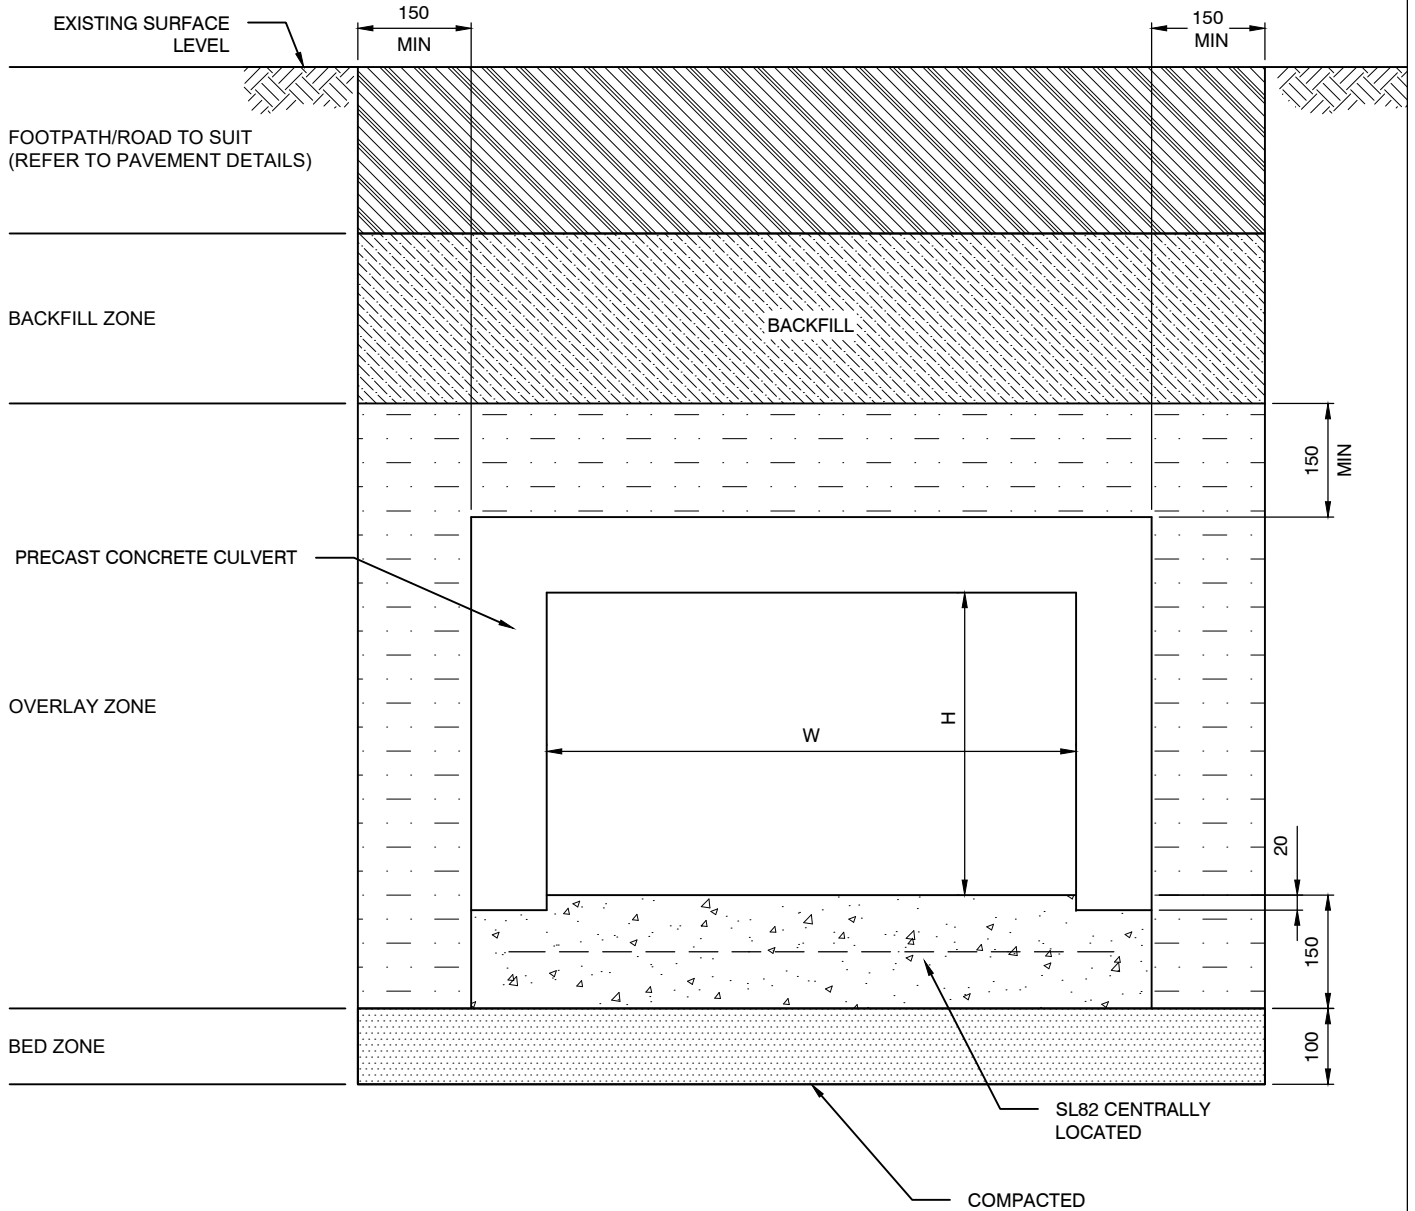

SECTION 1:10

NOTE: ALL DIMENSIONS IN MILLIMETRES UNLESS OTHERWISE STATED